



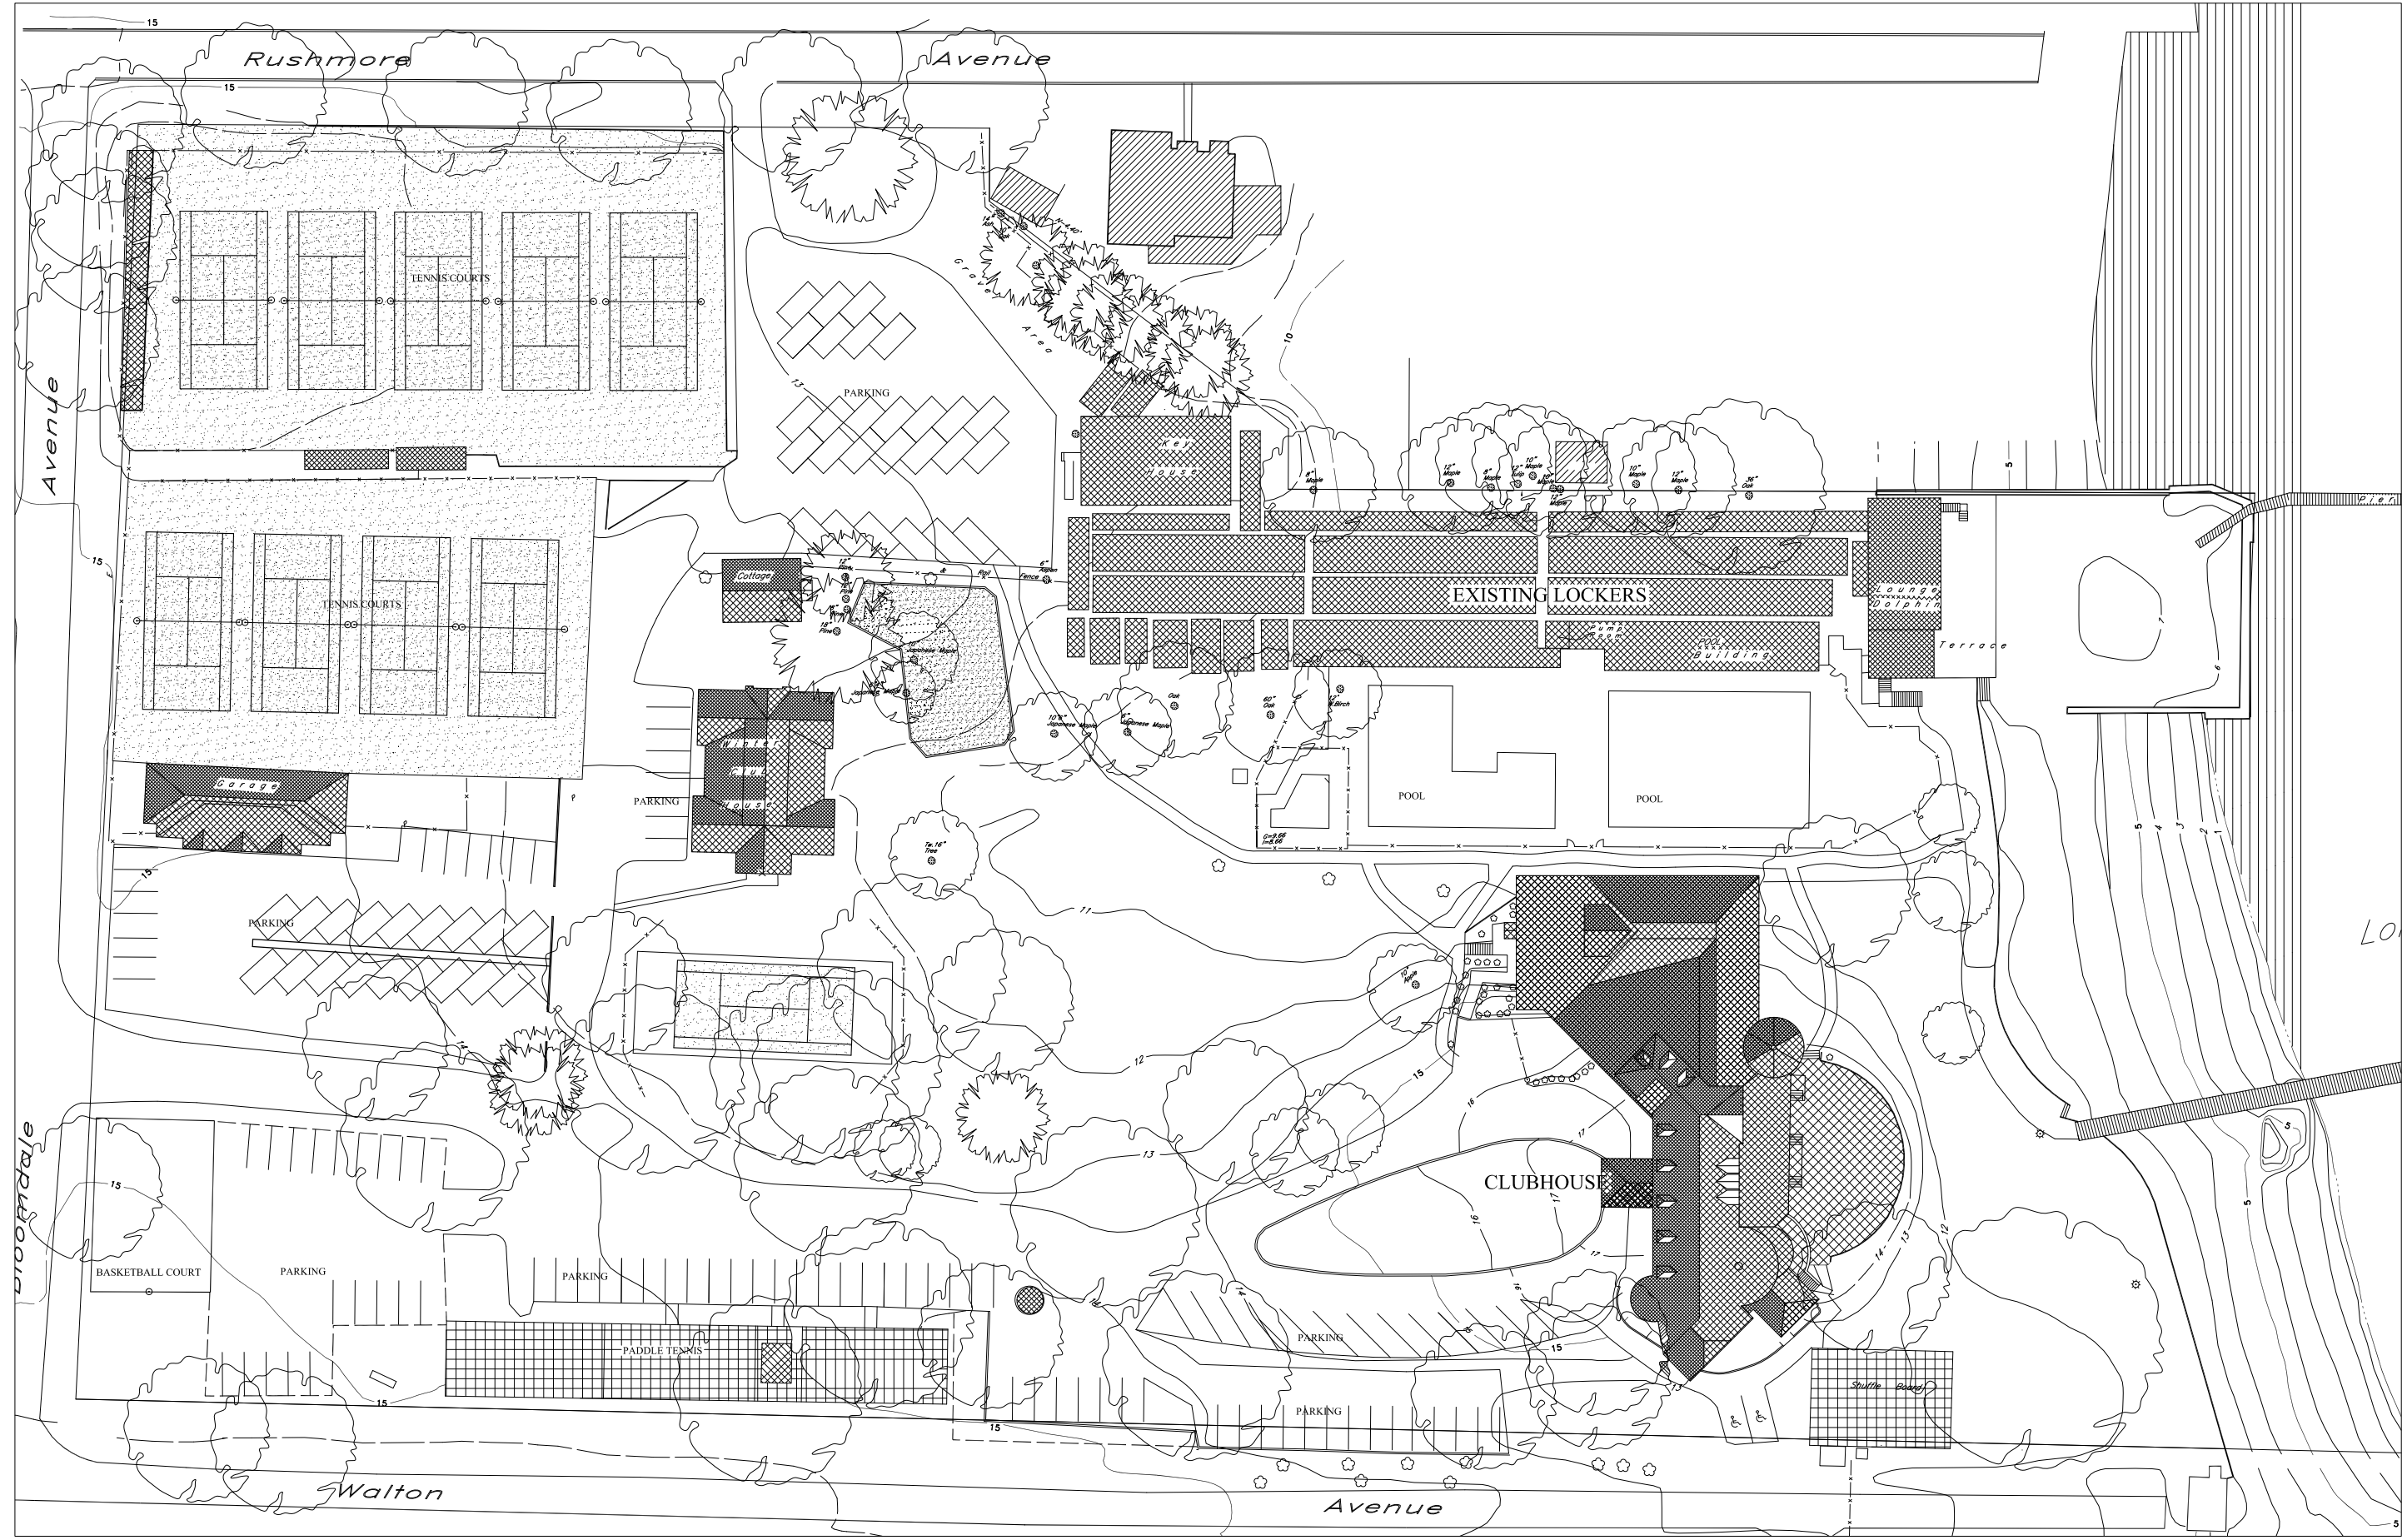

EXISTING SITE PLAN
 ORIENTA BEACH CLUB
 CAMPUS FACILITIES UPGRADE PROJECT
 MAMARONECK NY
 SCALE: 1/32" = 1'-0"



BASEMENT FLOOR PLAN
 SCALE 1/4" = 1'-0"

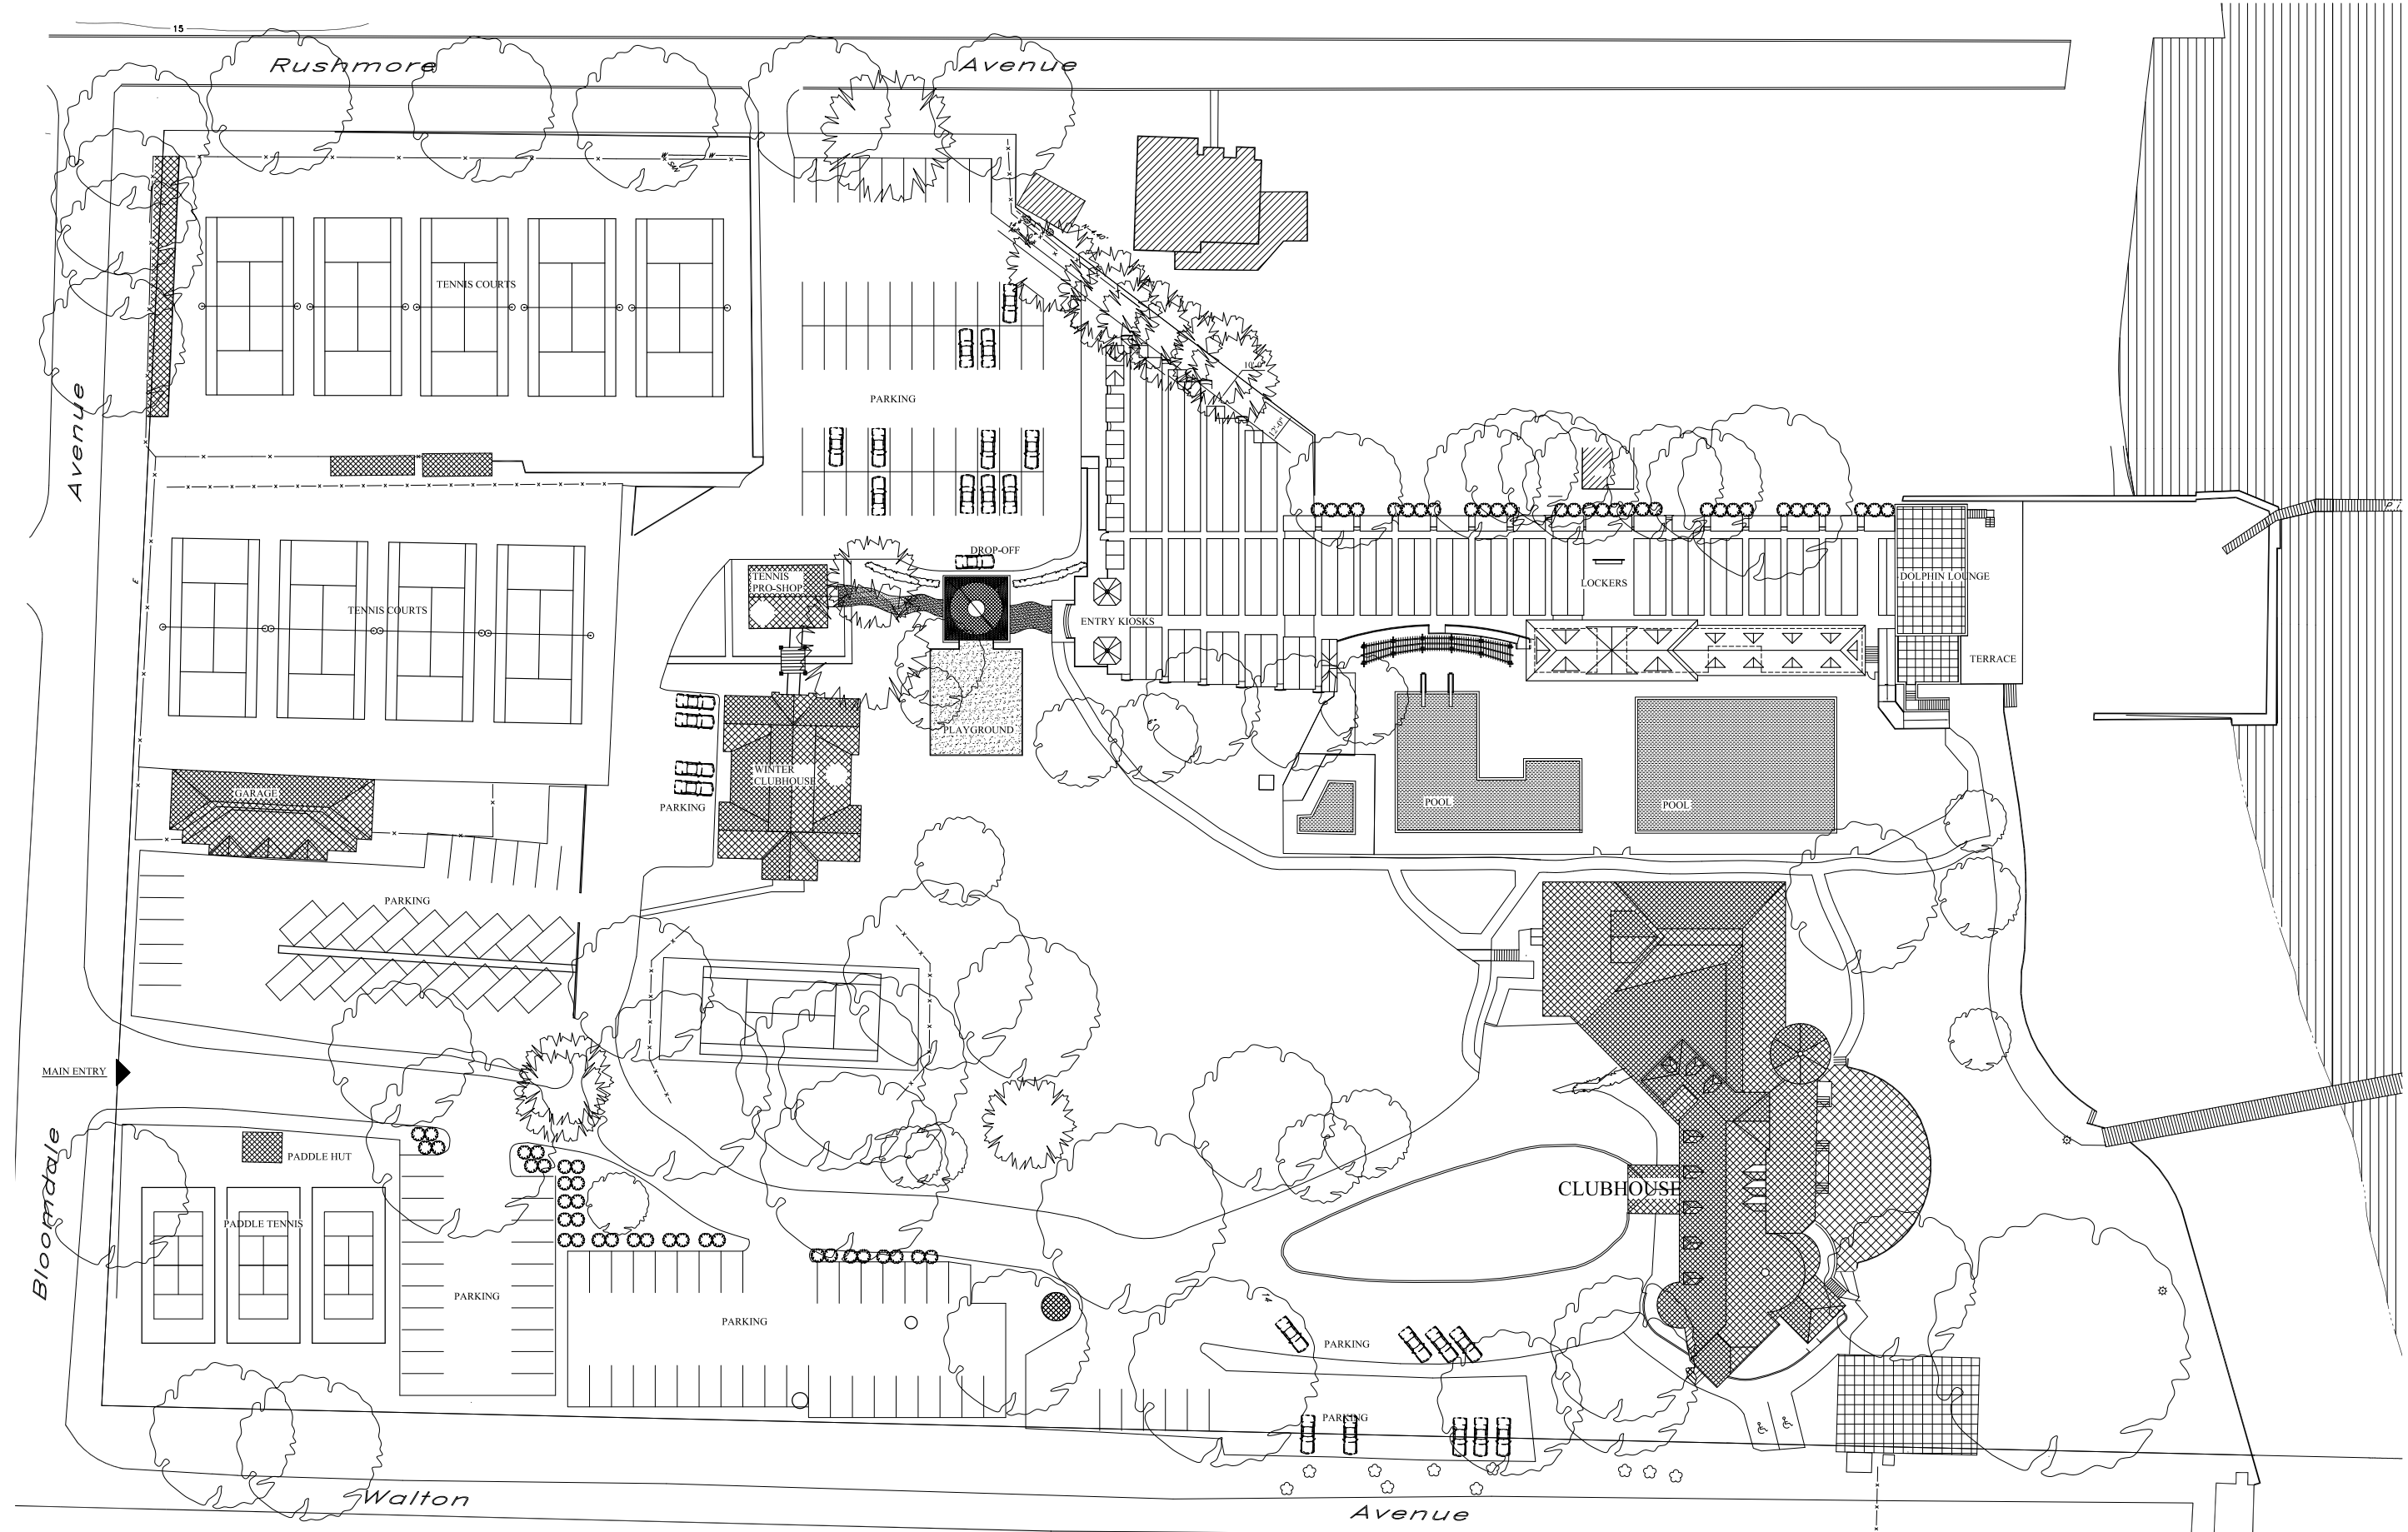

PROPOSED SITE PLAN ORIENTA BEACH CLUB CAMPUS FACILITIES UPGRADE PROJECT

MAMARONECK NY
 SCALE: 1/32" = 1'-0"



BASEMENT FLOOR PLAN
 SCALE 1/4" = 1'-0"