


**MAMARONECK SELF-STORAGE**  
 416 WAVERLY AVENUE  
 MAMARONECK, NY 10543  
 for East Coast North Properties, LLC

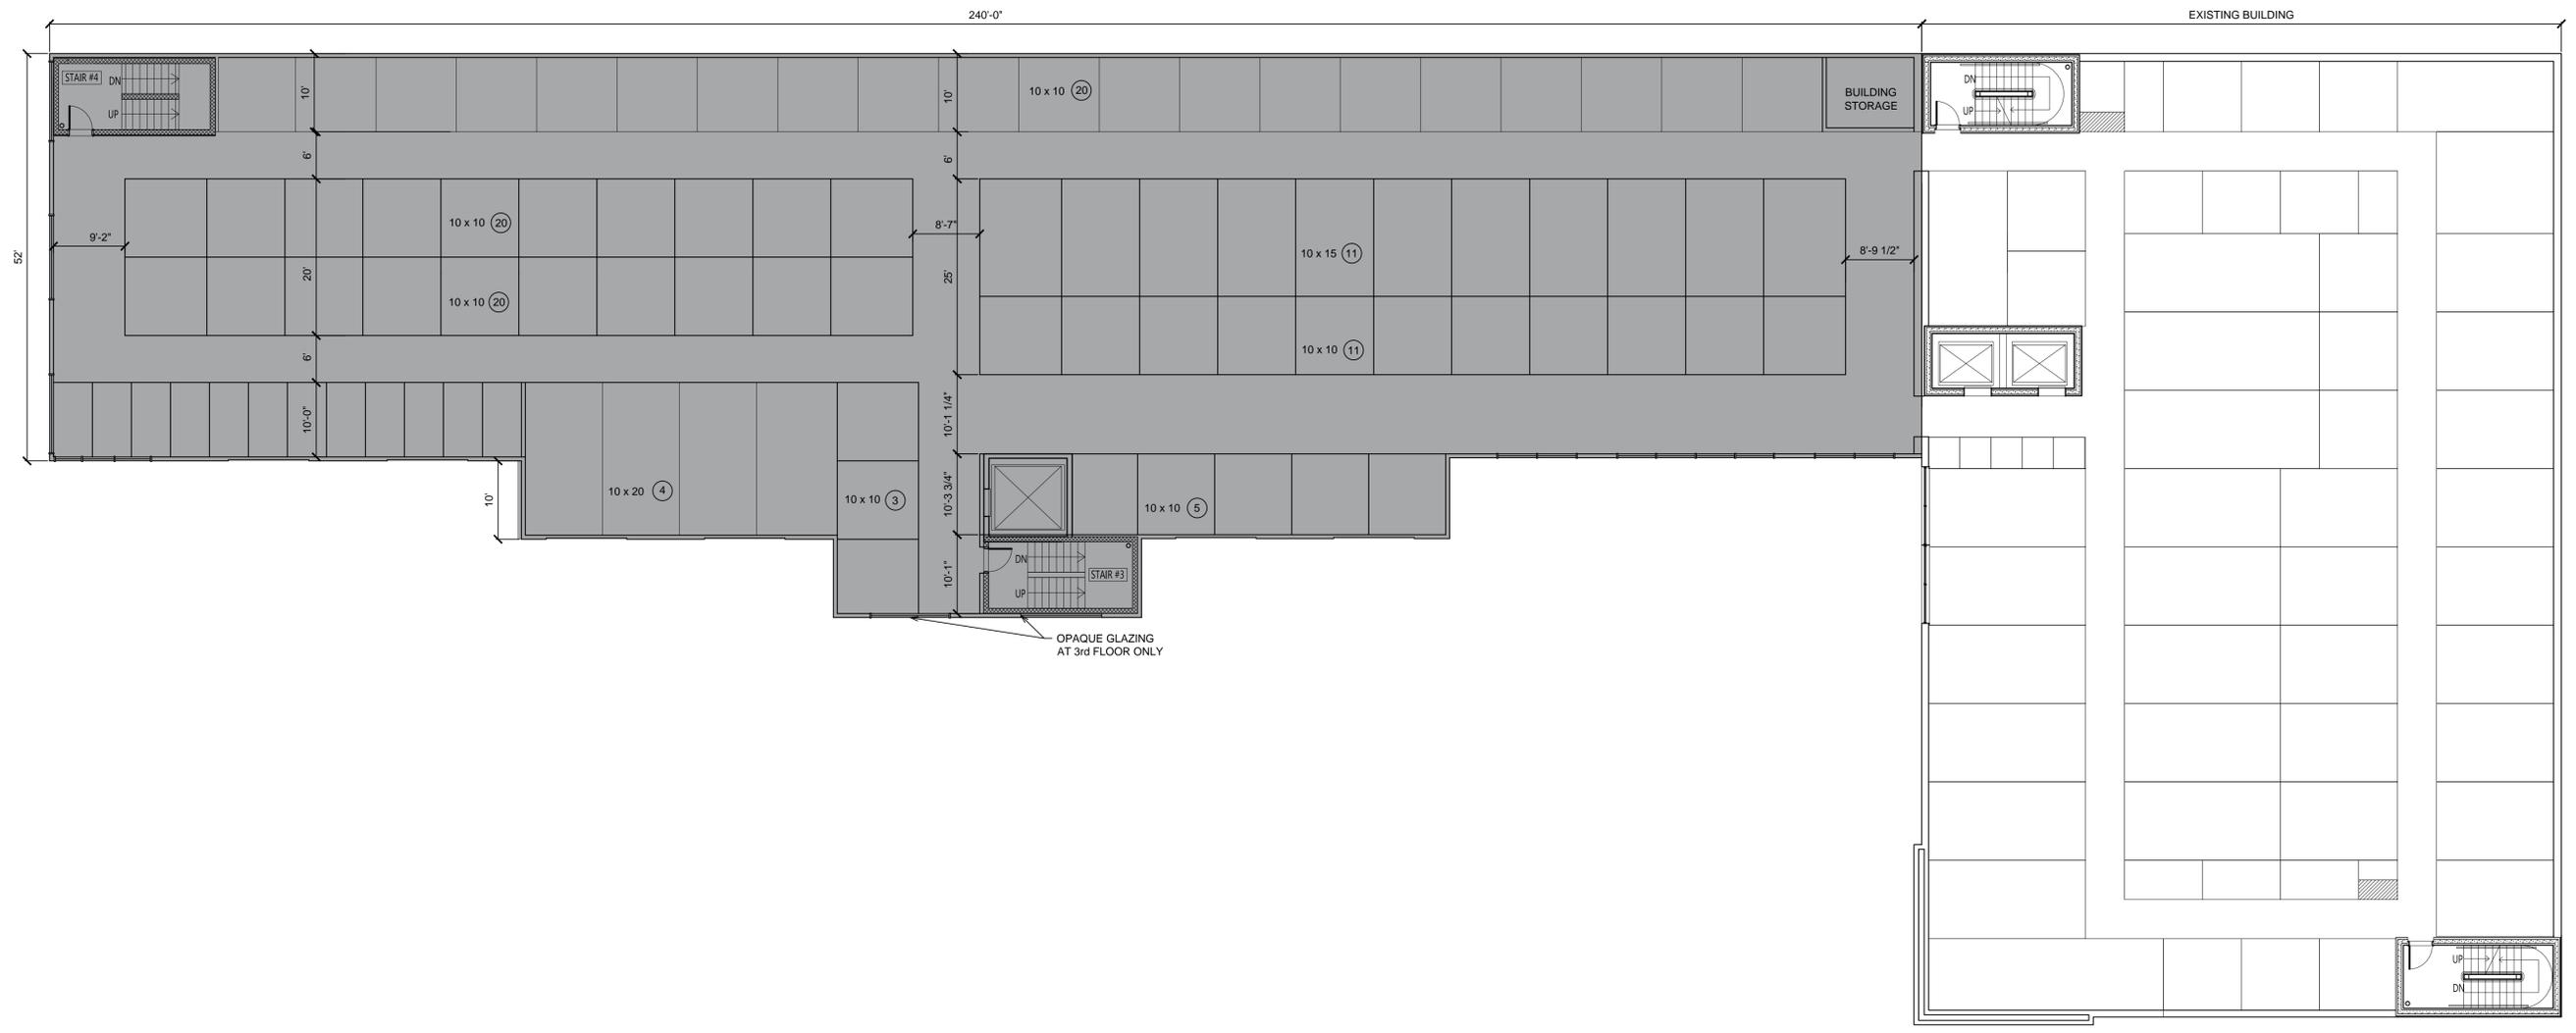

PROPOSED ADDITION & ALTERATIONS

REVISION/SUBMISSION NOTES	
1	PERMIT FILING 12/14/17
2	MUNICIPAL APPRV 01/19/18
3	SPA SUBMISSION 02/08/18
4	ZBA FILING 06/19/18

NO PART OF THIS DOCUMENT MAY BE REPRODUCED, STORED IN ANY SYSTEM OF ANY KIND, NOR DISTRIBUTED IN ANY WAY WITHOUT THE EXPRESSED WRITTEN PERMISSION OF THE ARCHITECT. IT IS A VIOLATION OF THE CONNECTICUT STATE EDUCATION LAW TO ALTER THESE DOCUMENTS IN ANY WAY ONCE THE SEAL & SIGNATURE HAVE BEEN AFFIXED BY THE ARCHITECT. COPYRIGHT ©2018

project:	0329.00
date:	12/06/17
scale:	AS NOTED

drawing title:  
**2ND TO 4TH FLOOR PLAN**

drawing number:  
**A-102**