




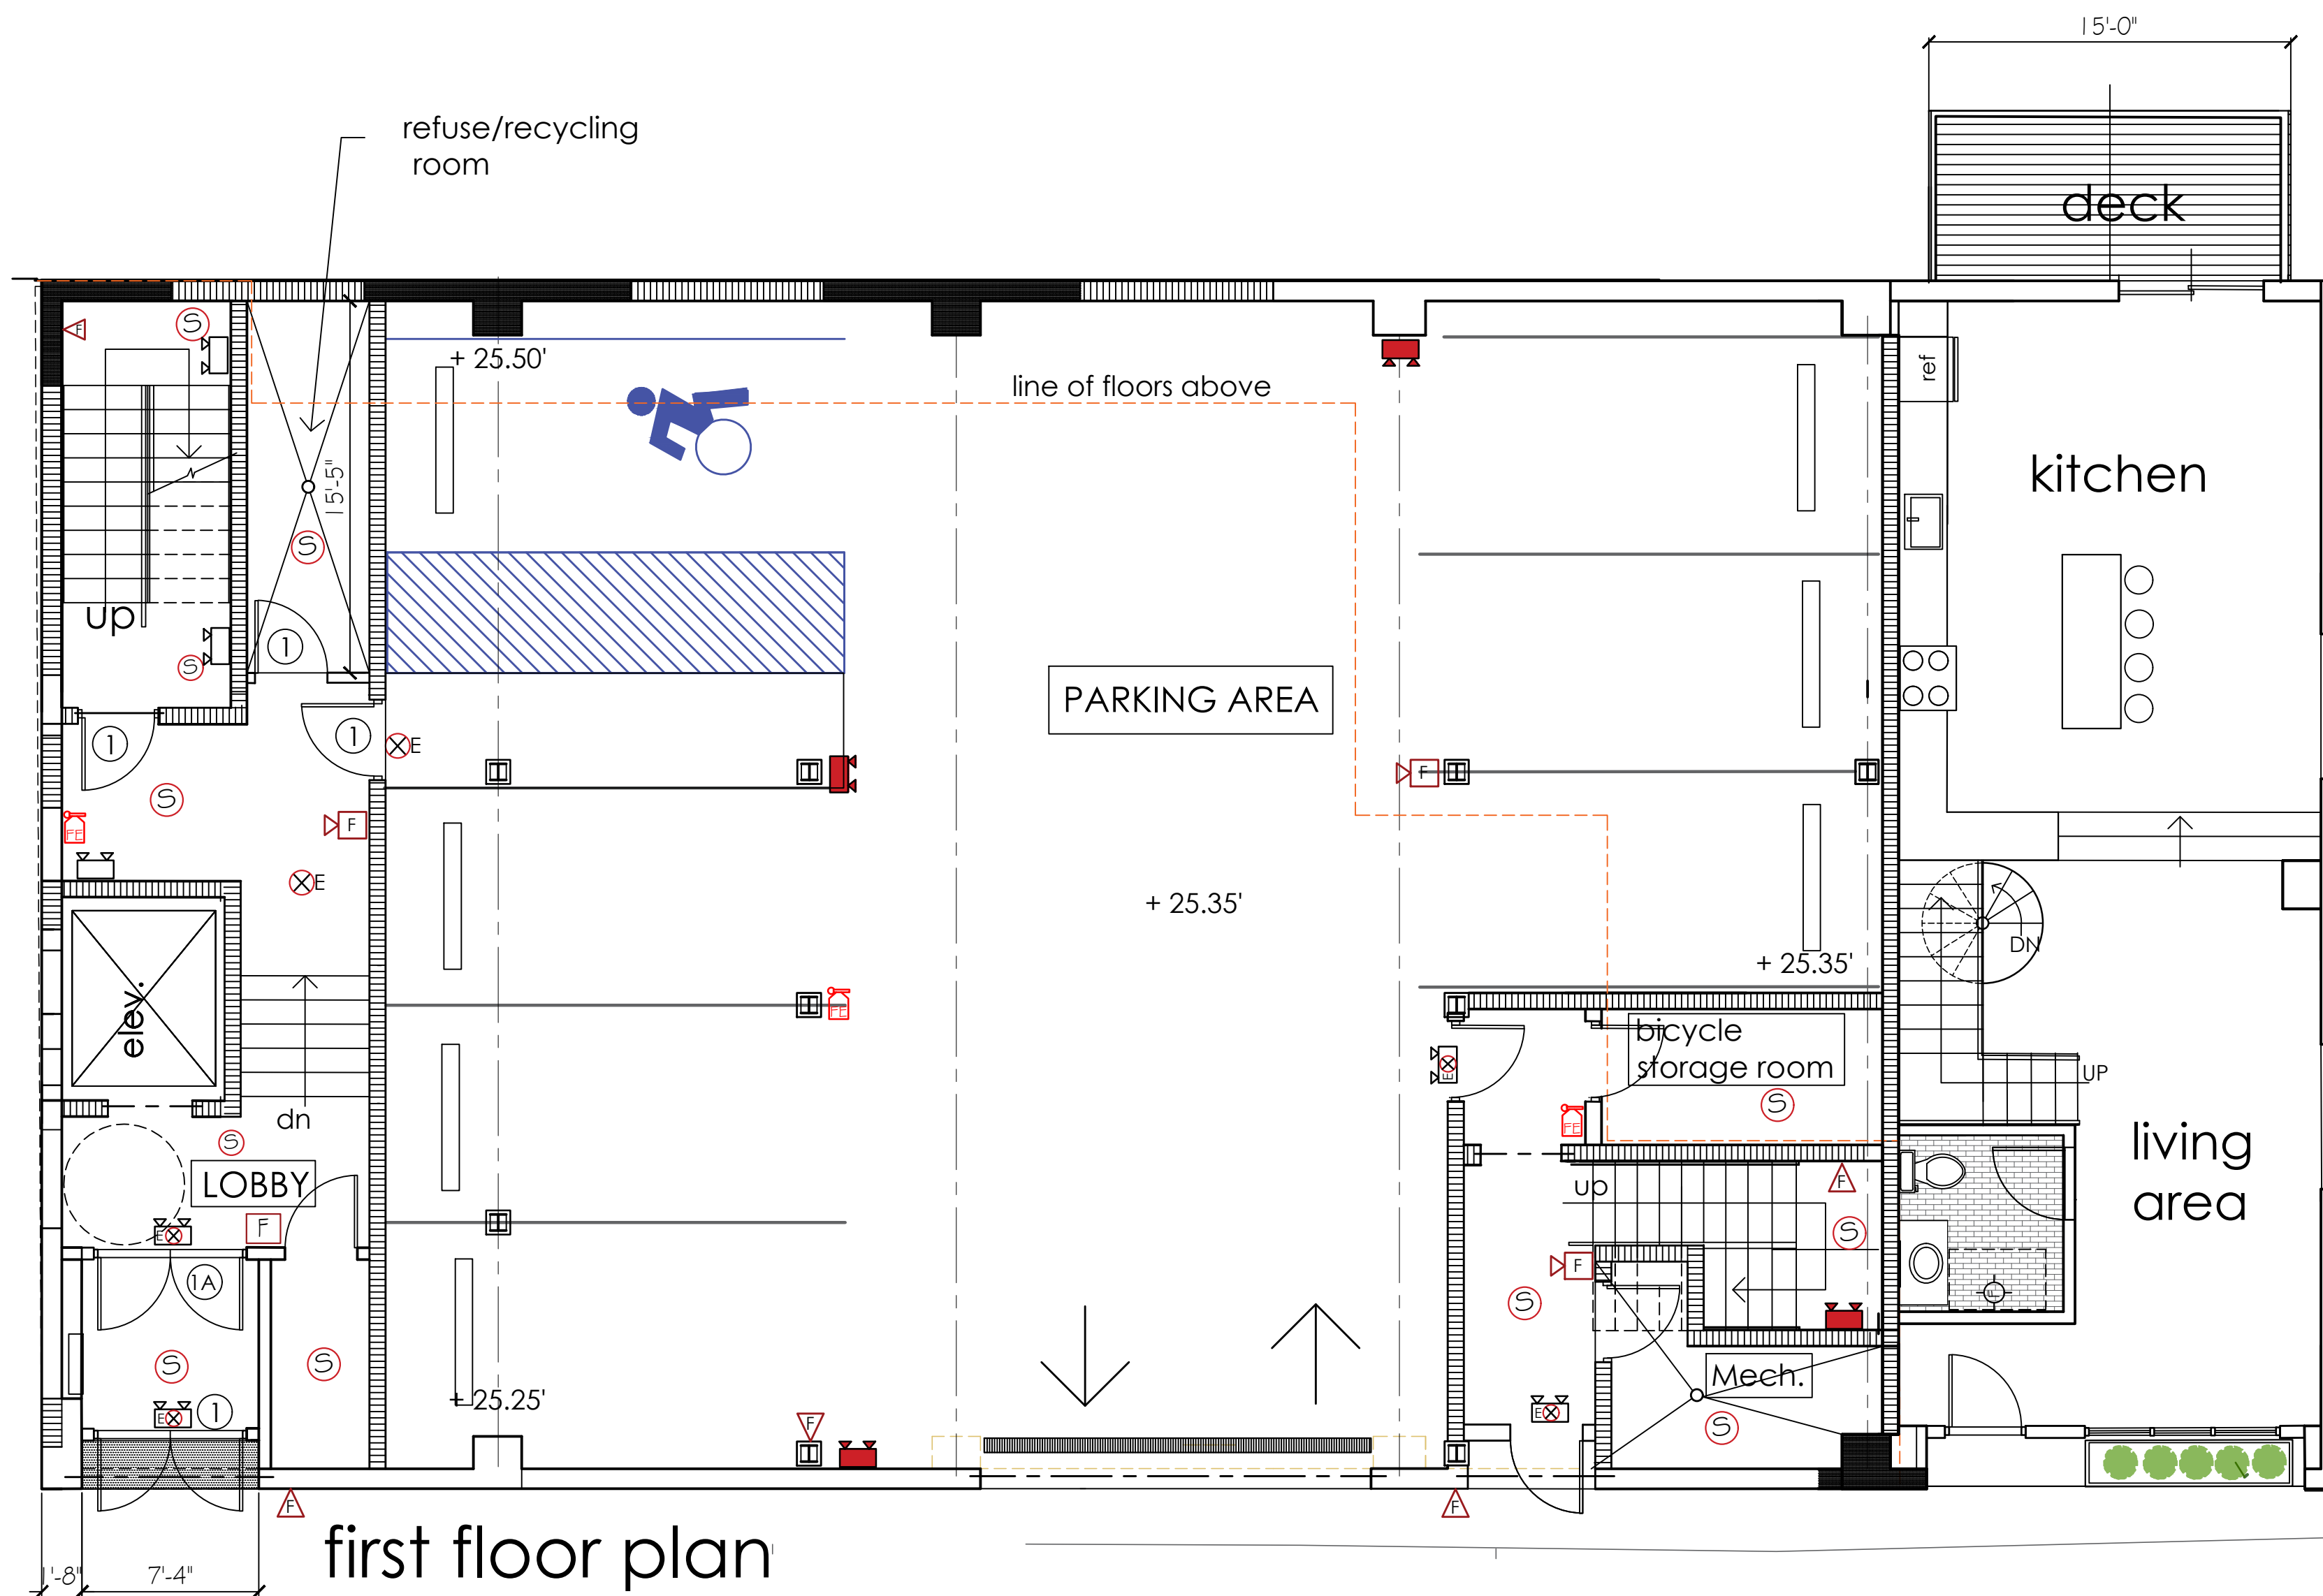

first floor plan
scale: 3/16" = 1'-0"

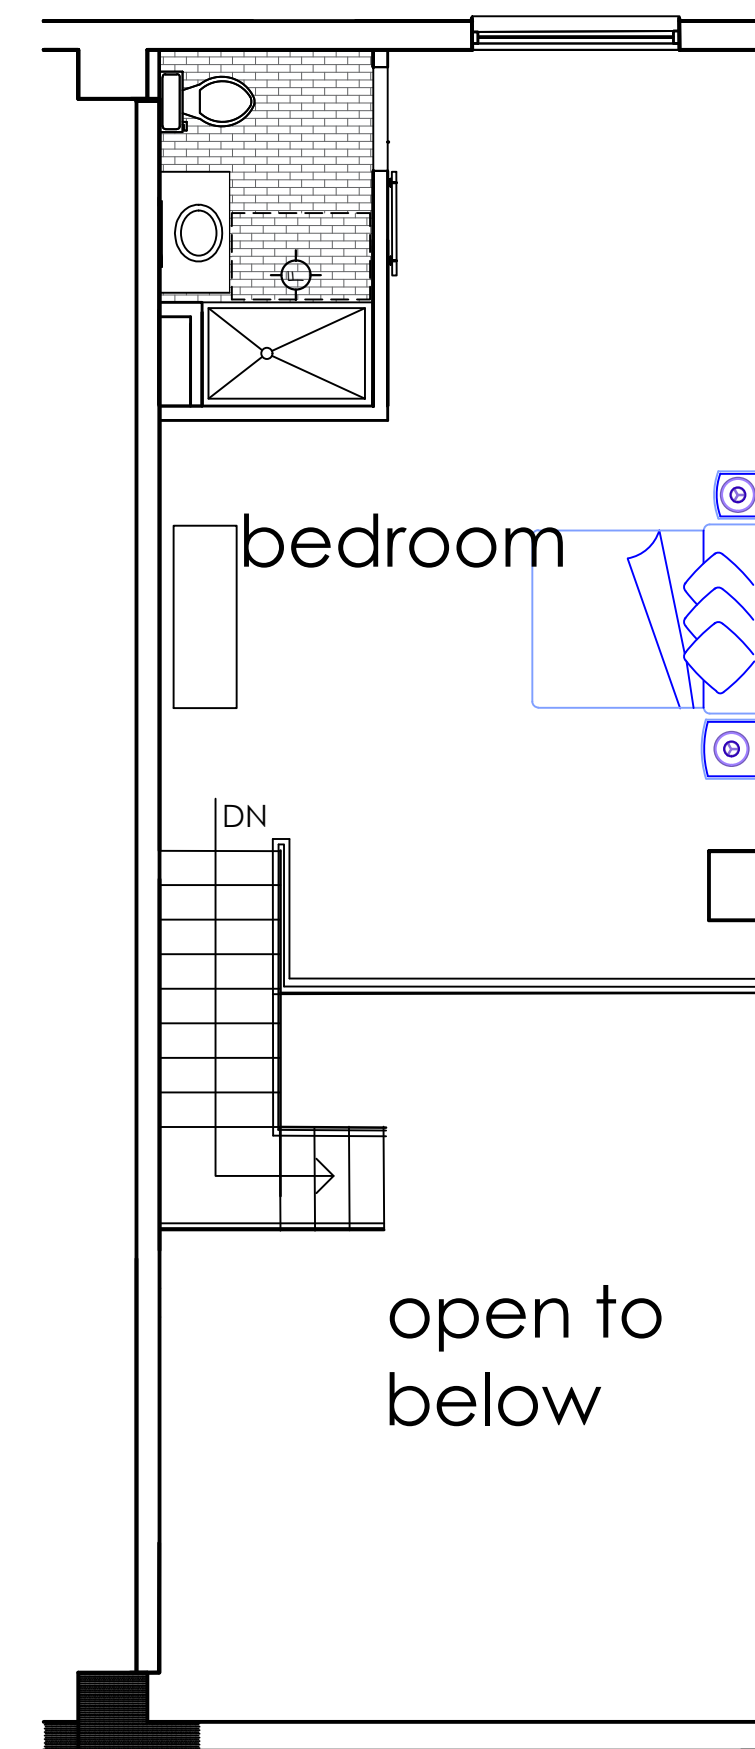

loft plan

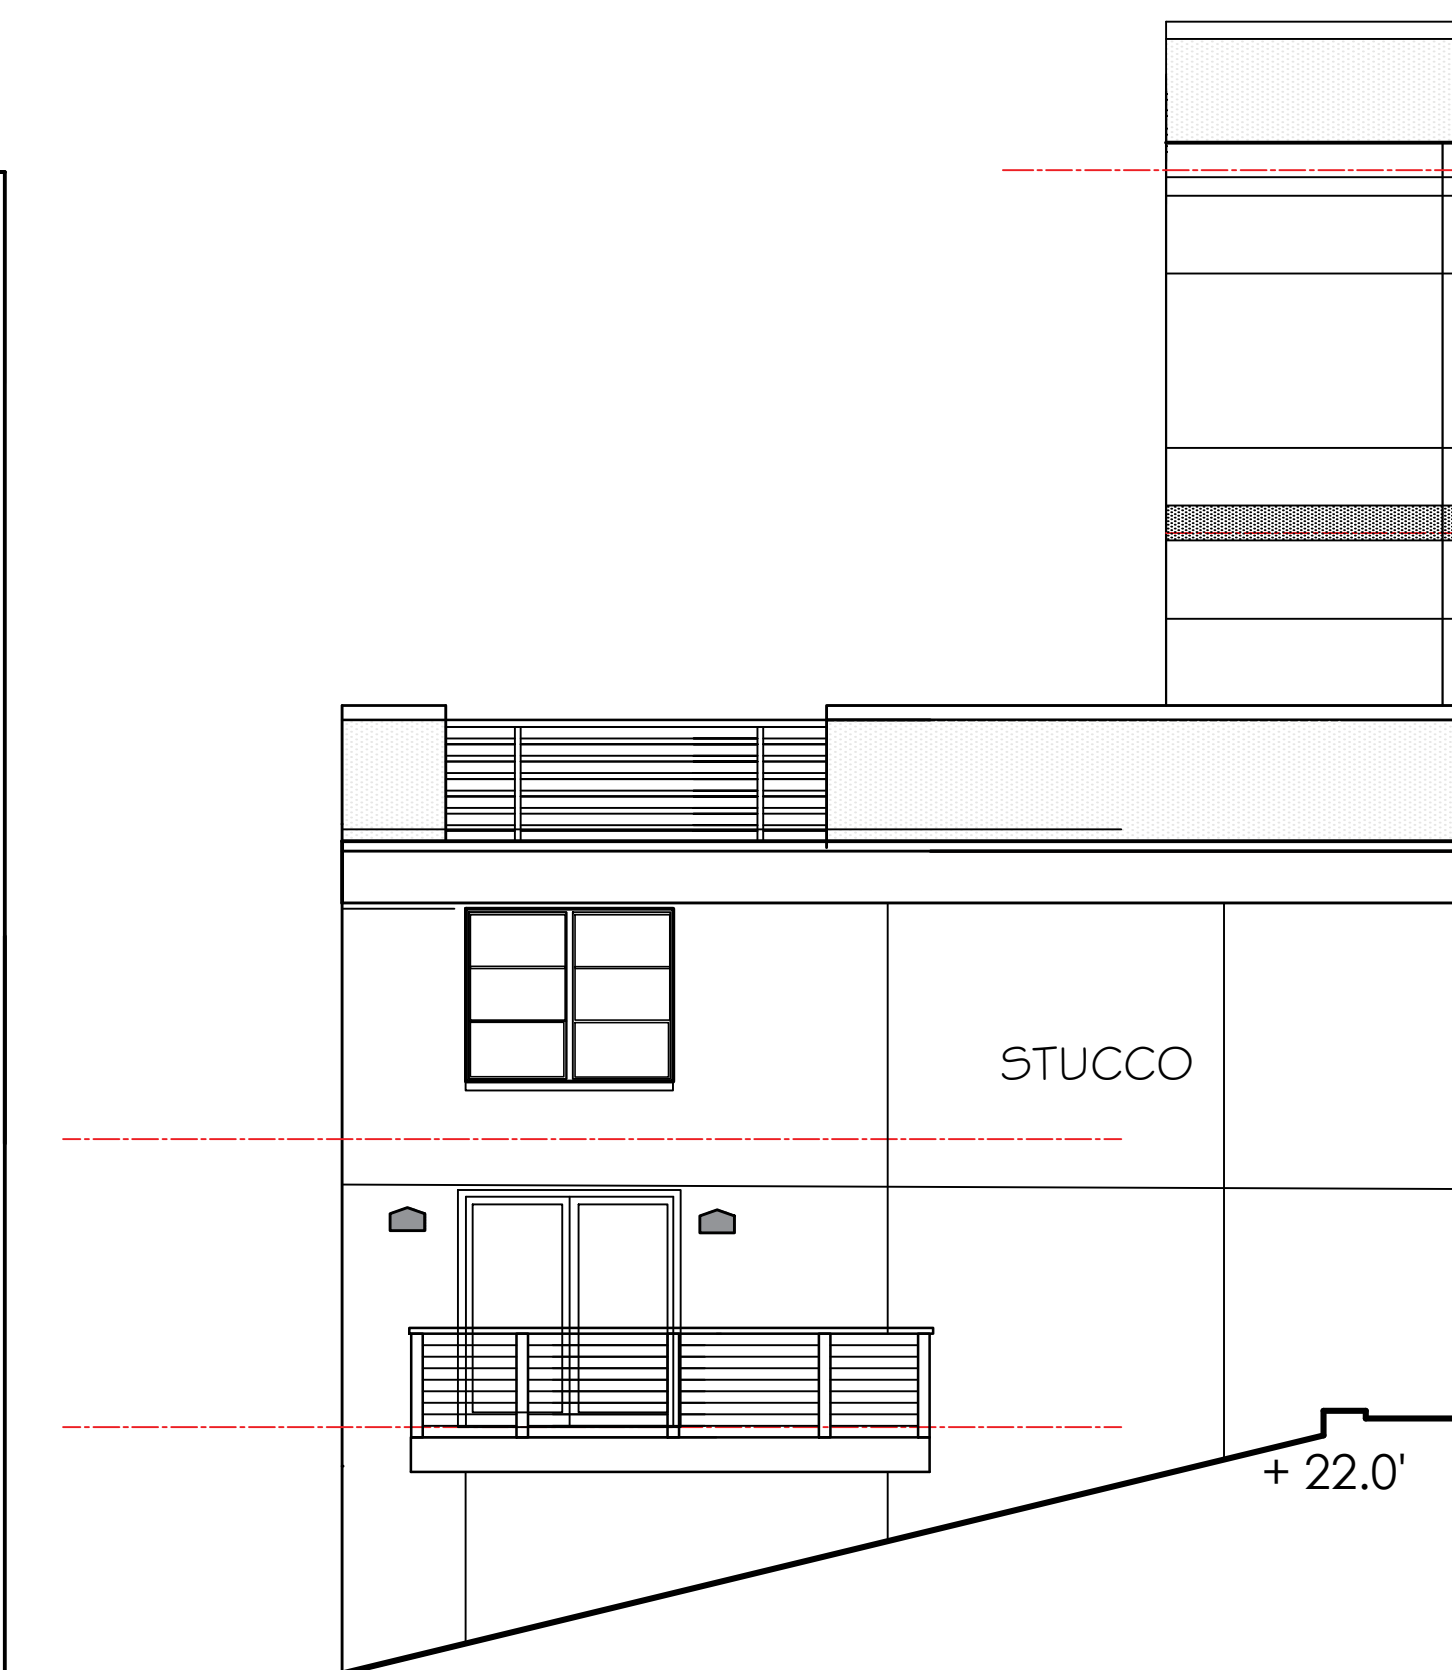

part rear elevation

SCALE: $\frac{1}{8}$ " = 1'-0"



phillips park road elevation
SCALE: 3/16" = 1'-0"



south elevation
SCALE: $\frac{1}{8}$ " = 1'-0"

ARCHITECTURE
URBAN DESIGN
PLANNING

ROBERT STANZIALE
ARCHITECT P.C.

270 North Avenue
New Rochelle New York 10801
rstanziale@stanzialearchitect.com

P 914.683.0070
F 914.683.0310

REV.	DATE	DRN. BY.
1		
2		
3		
4		
5		
6		
7		
8		

PROJECT TITLE:

PROPOSED
MIXED-USE
BUILDING

PHILLIPS PARK ROAD
MAMARONECK
NEW YORK

SEAL + SIGNATURE



DRAWING TITLE:
FIRST FLOOR
PHILLIPS PARK RD
ELEVATION

DATE: 04.13.21
PROJECT: 219-07
DRAWING BY: RS
CHK BY:
DWG:

A- 01.01A