


SECOND FLOOR DEMO PLAN

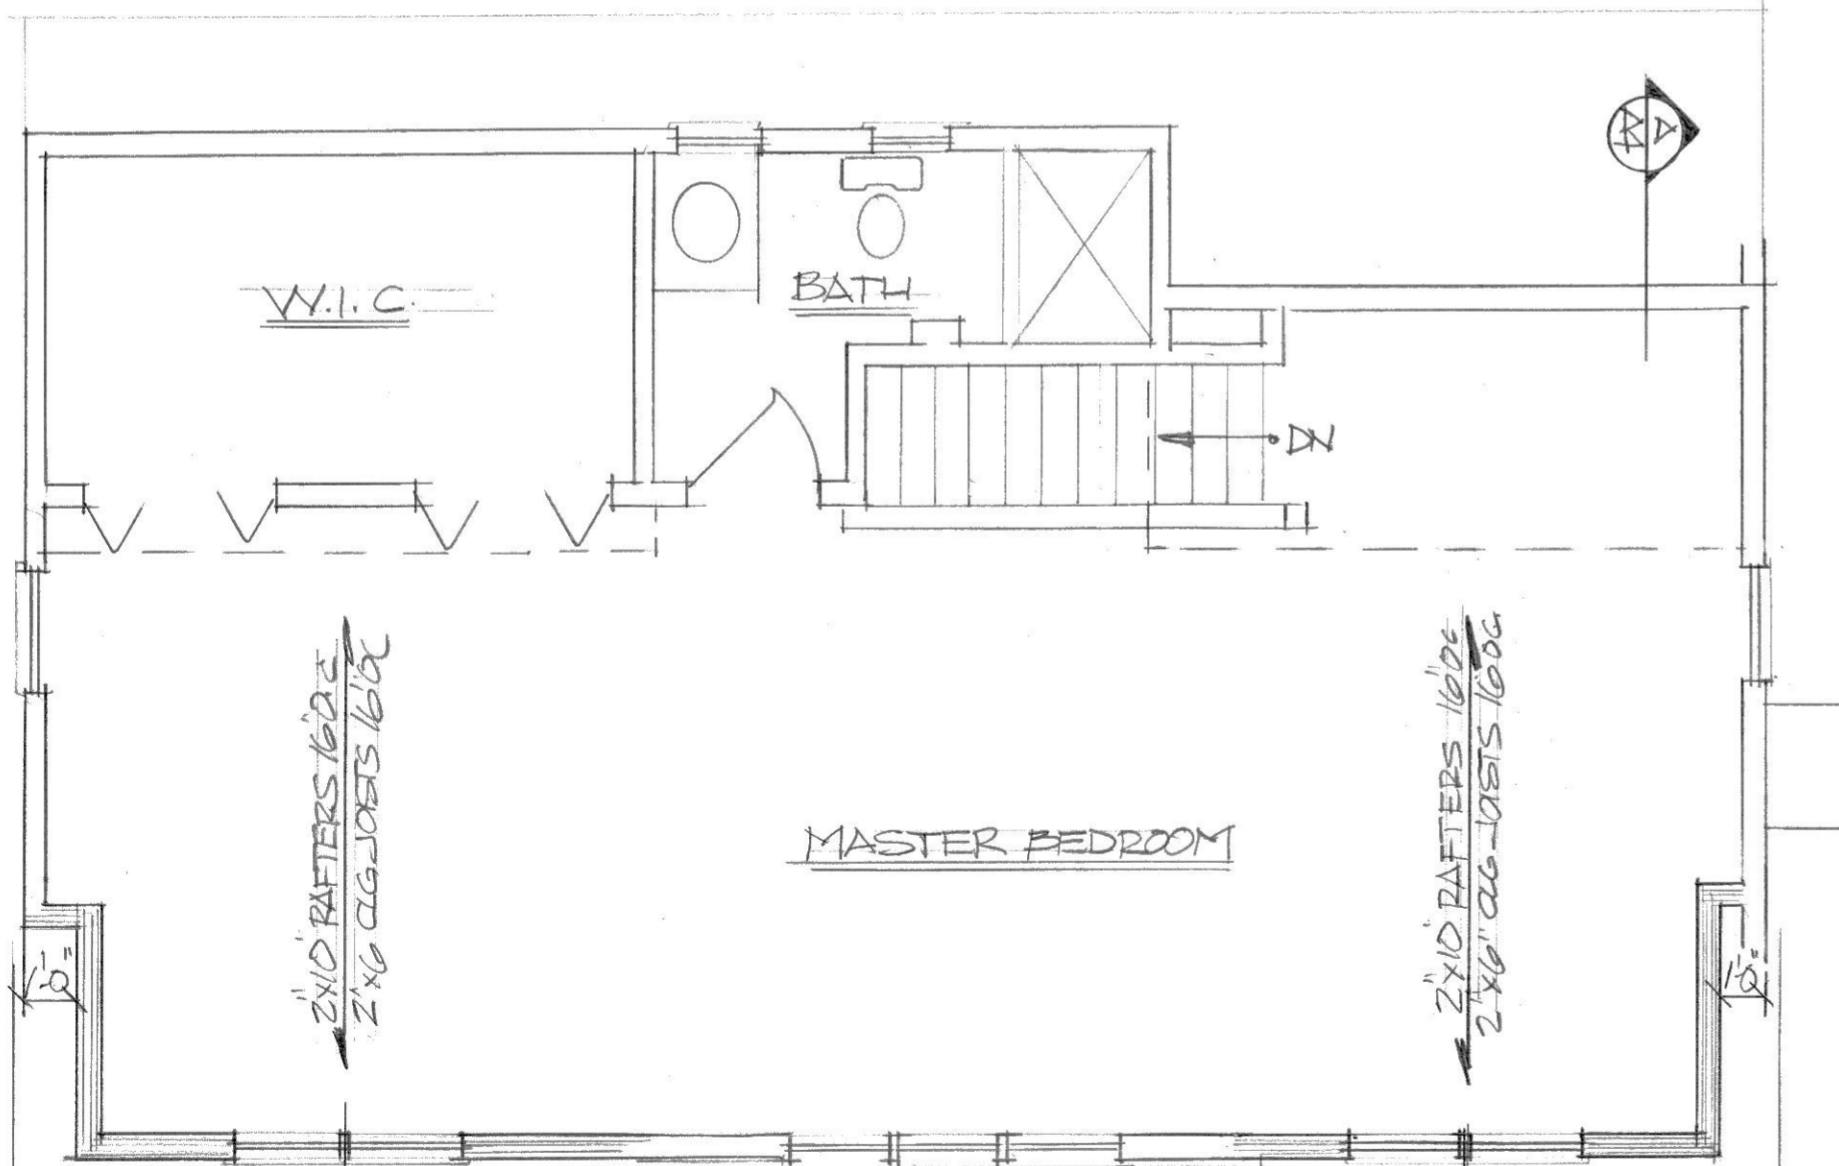


SECOND FLOOR PLAN

ANDERSEN CW135-2
R.O. 4'-9 1/2" x 3'-5 3/8"
2-2"x10" HDR


ALIGN WITH WINDOW BELOW

ANDERSEN CW135-2
R.O. 4'-9 1/2" x 3'-5 3/8"
2-2"x10" HDR

ALIGN WITH EXIST WINDOW BELOW

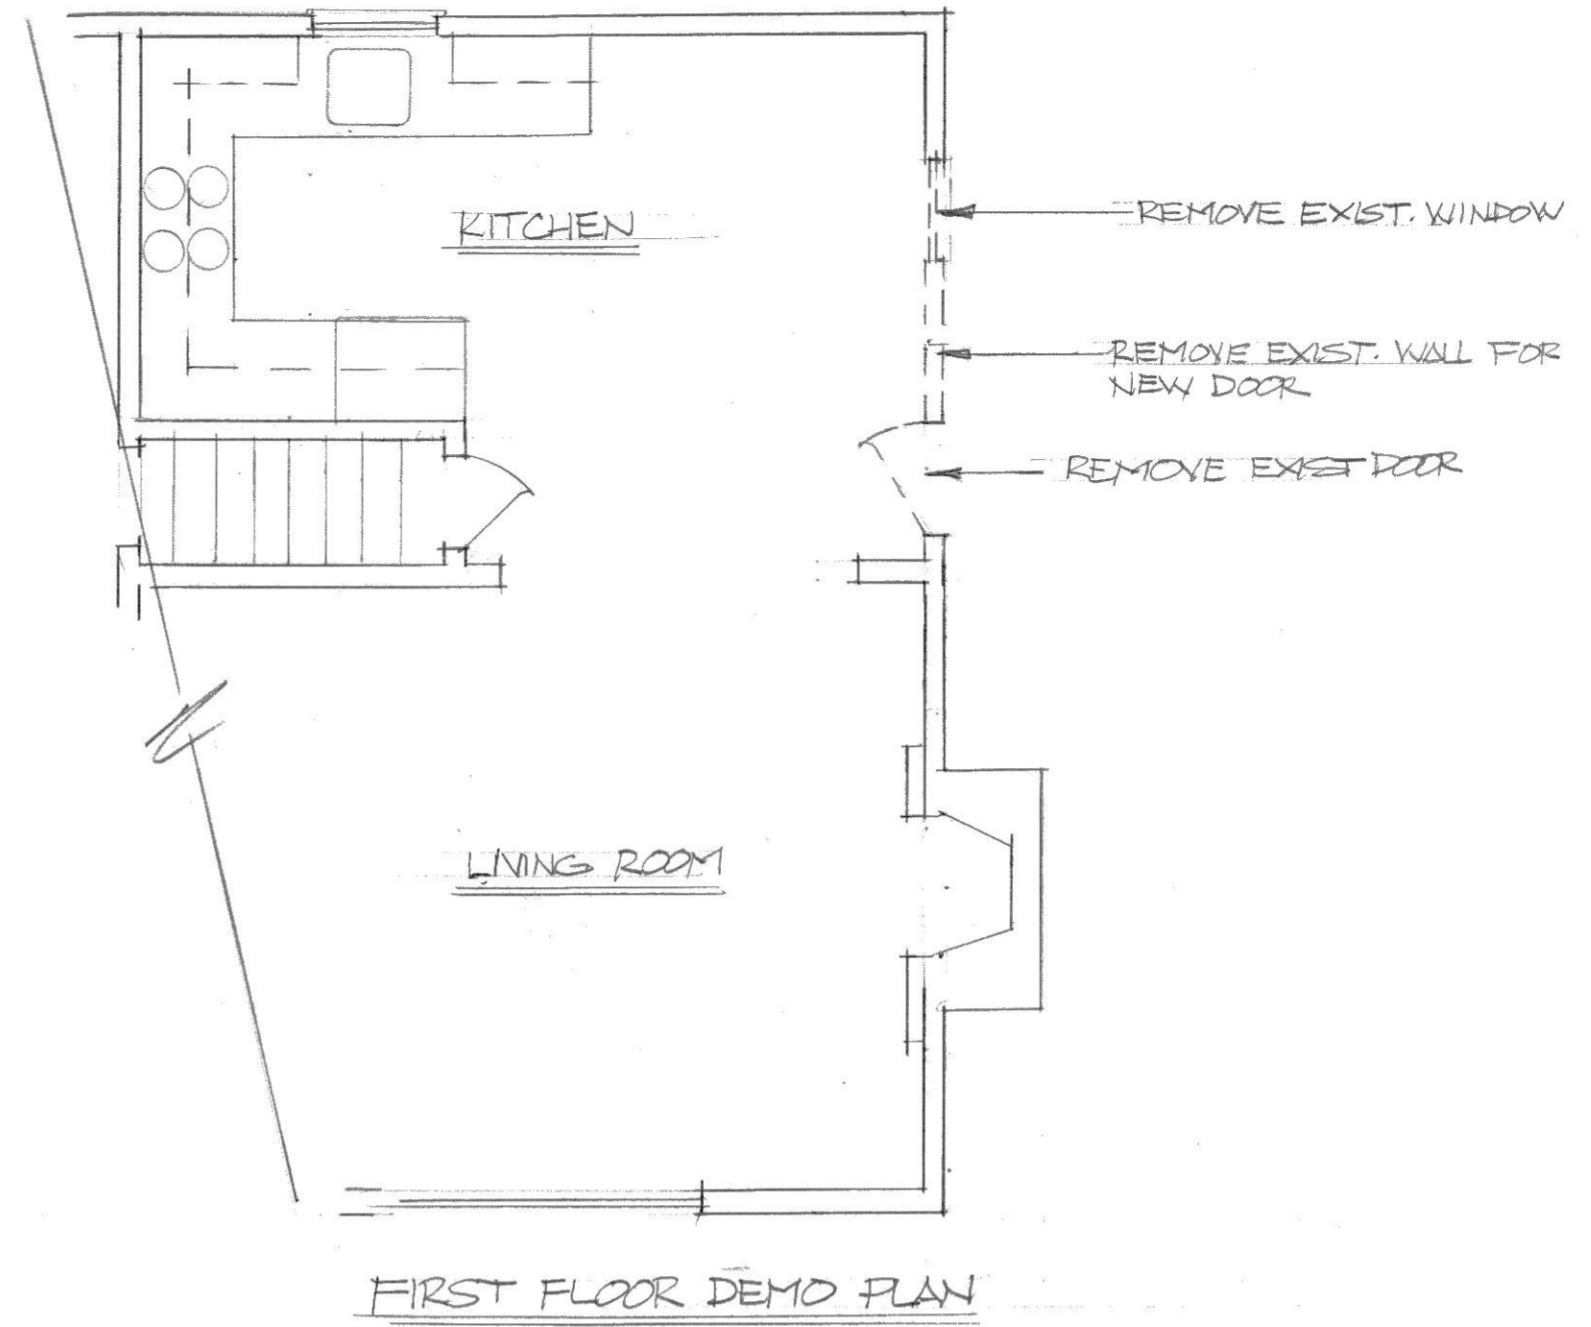

FIRST FLOOR DEMO PLAN

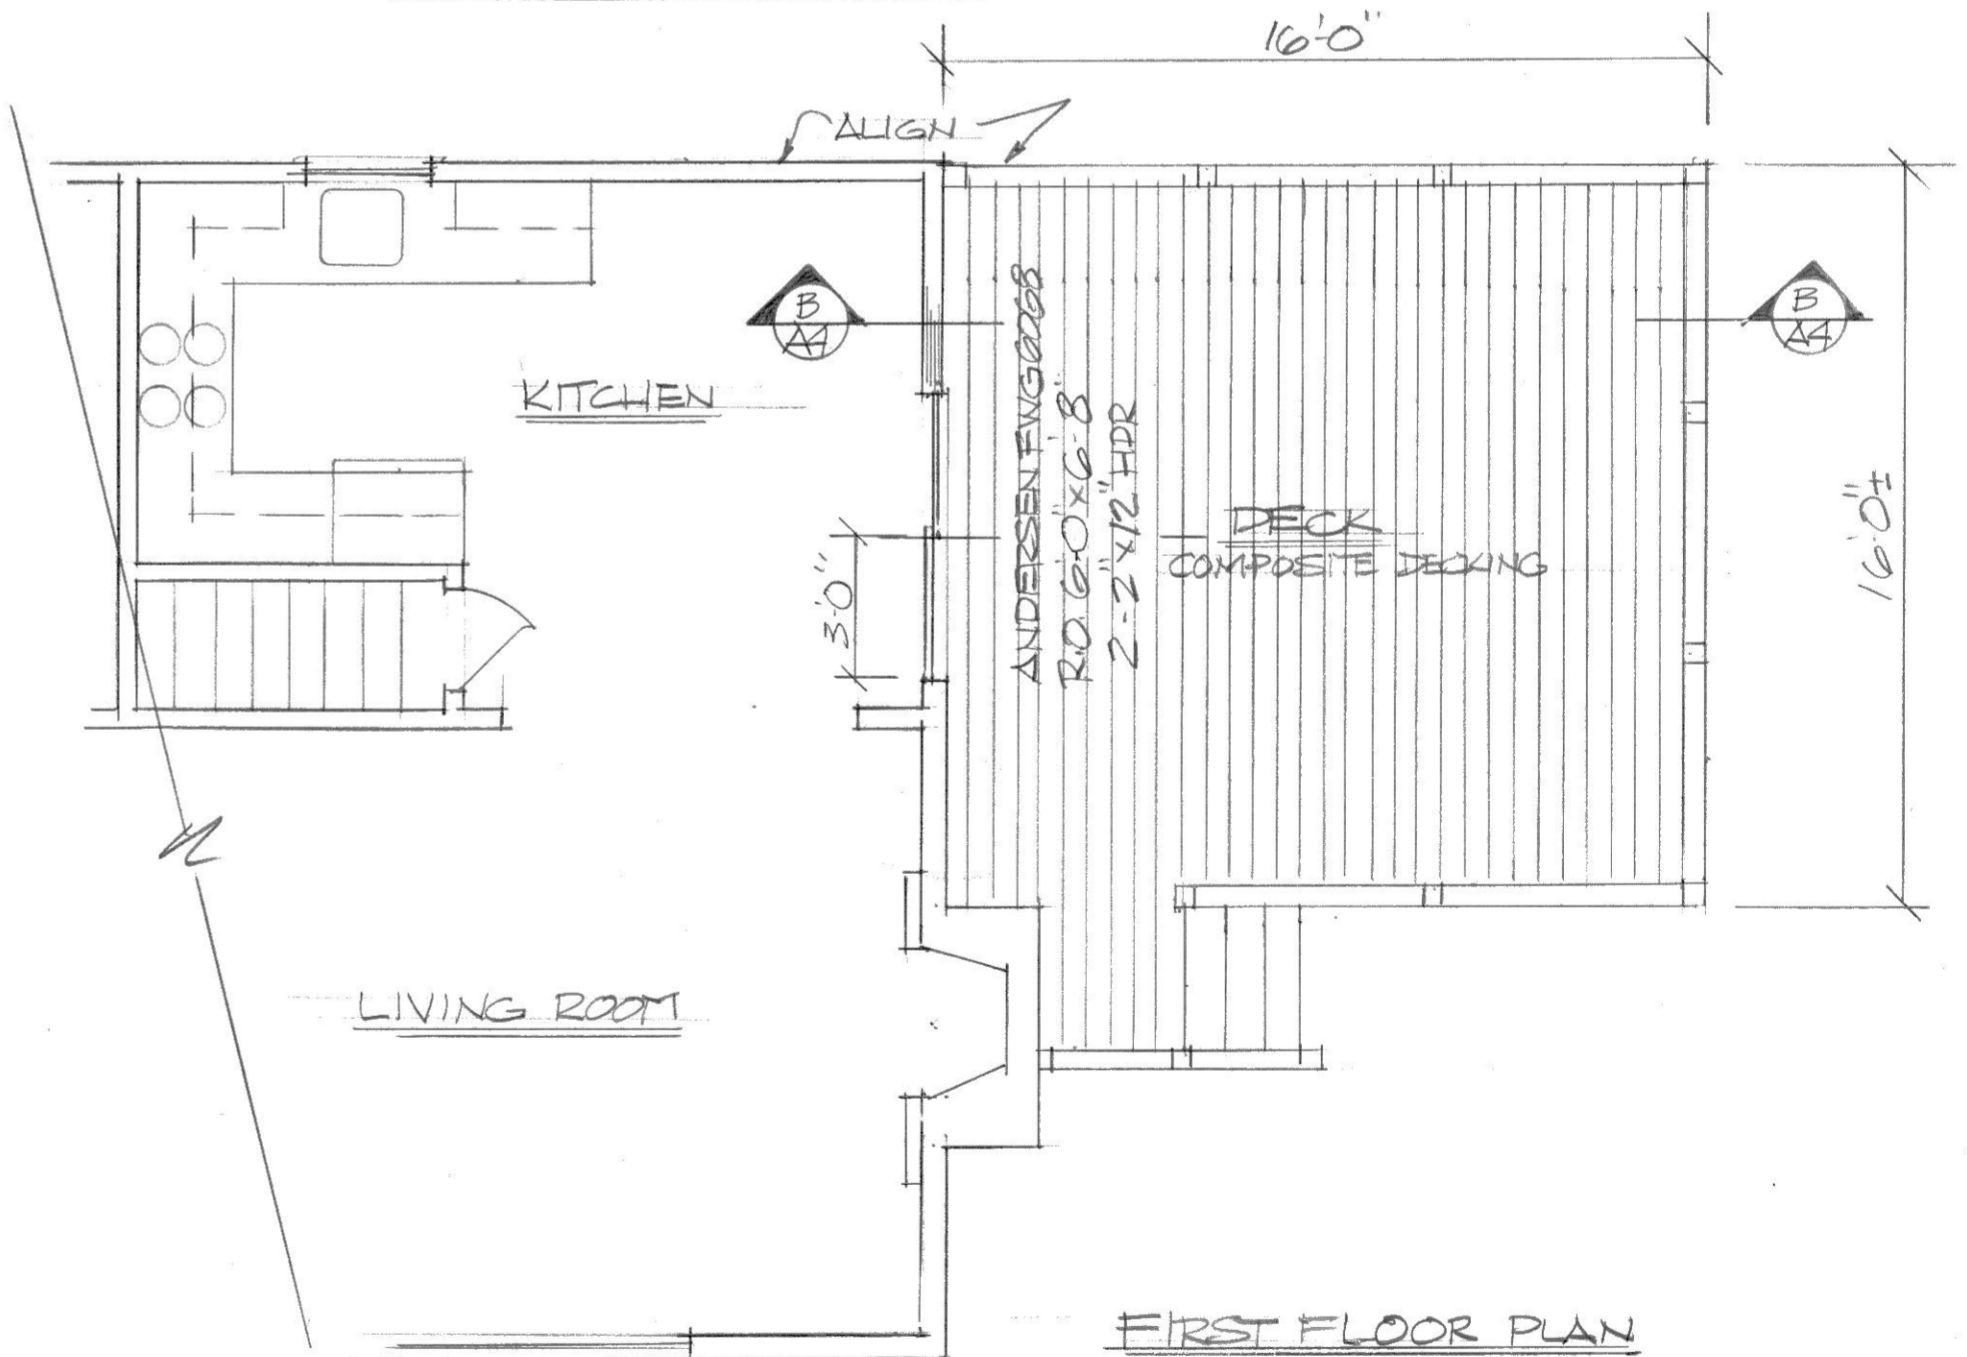

FIRST FLOOR PLAN

NEW ROOF OVERHANG TO MATCH EXIST.

SEAL

Project

PROPOSED ADDITION & DECK FOR MRS. SACHETTI
515 FIFTH ST.
MAMARONECK, N.Y.

SMM Architect PLLC
5 Scott Circle
Purchase, New York 10577

Drawing
1ST & 2ND FLOOR PLANS

Drawing Number

A2

Date 1/5/21
Scale 1/4" = 1'-0"
Drawn By SM