
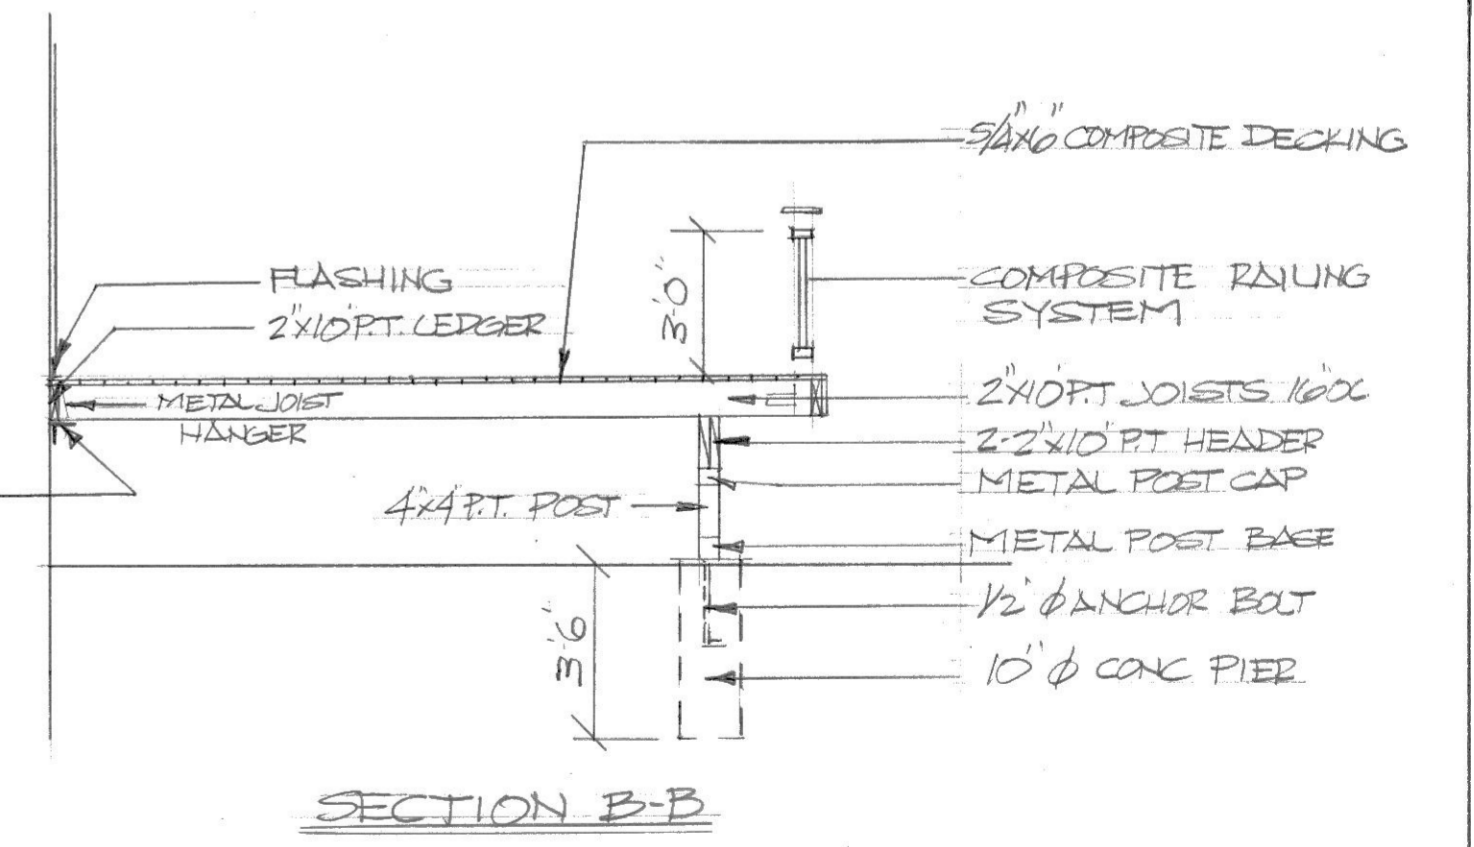


- LATERAL LOAD DEVICE**
- HOLD DOWN DEVICE MIN 750# CAPACITY AT 4 LOCATIONS AND 24" FROM EACH END
  - HOLD DOWN DEVICES SHALL FULLY ENGAGE DECK JOIST
  - A FULLY THREADED 3/8" LAG SCREW PREDRILLED WITH MIN 3" PENETRATION TO CENTER OF PLATE OR HEADER
  - HOLD DOWN DEVICE TO BE SIMPSON STRONGTIE DTT1Z DECK TENSION TIE

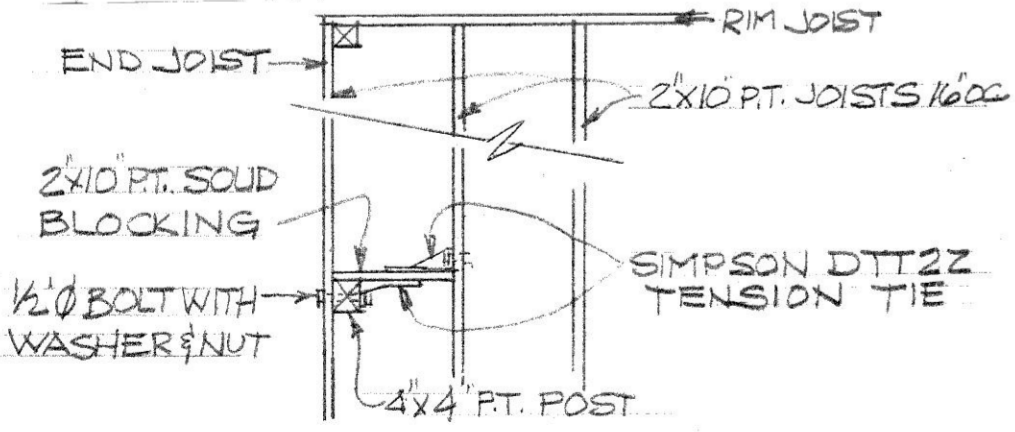

SEAL	Project PROPOSED ADDITION & DECK FOR MRS SACCHETTI 515 FIFTH ST MAMARONECK, NY	Drawing Number <b>A4</b>
	SMM Architect PLLC 5 Scott Circle Purchase, New York 10577	Date 1/5/21 Scale 1/4" = 1'-0" Drawn By SM
Drawing FOUNDATION PLAN & SECTIONS		