


**NOT FOR CONSTRUCTION**

NOTE:

\*SEE V-01 FOR DATUM & NOTES  
\*PROPOSED CONDITIONS  
SUBJECTS ADJUSTMENTS AND  
CHANGES DUE TO FIELD  
CONDITIONS, METAL SUPPLIERS,  
CONTRACTOR AND CODE  
REQUIREMENTS.

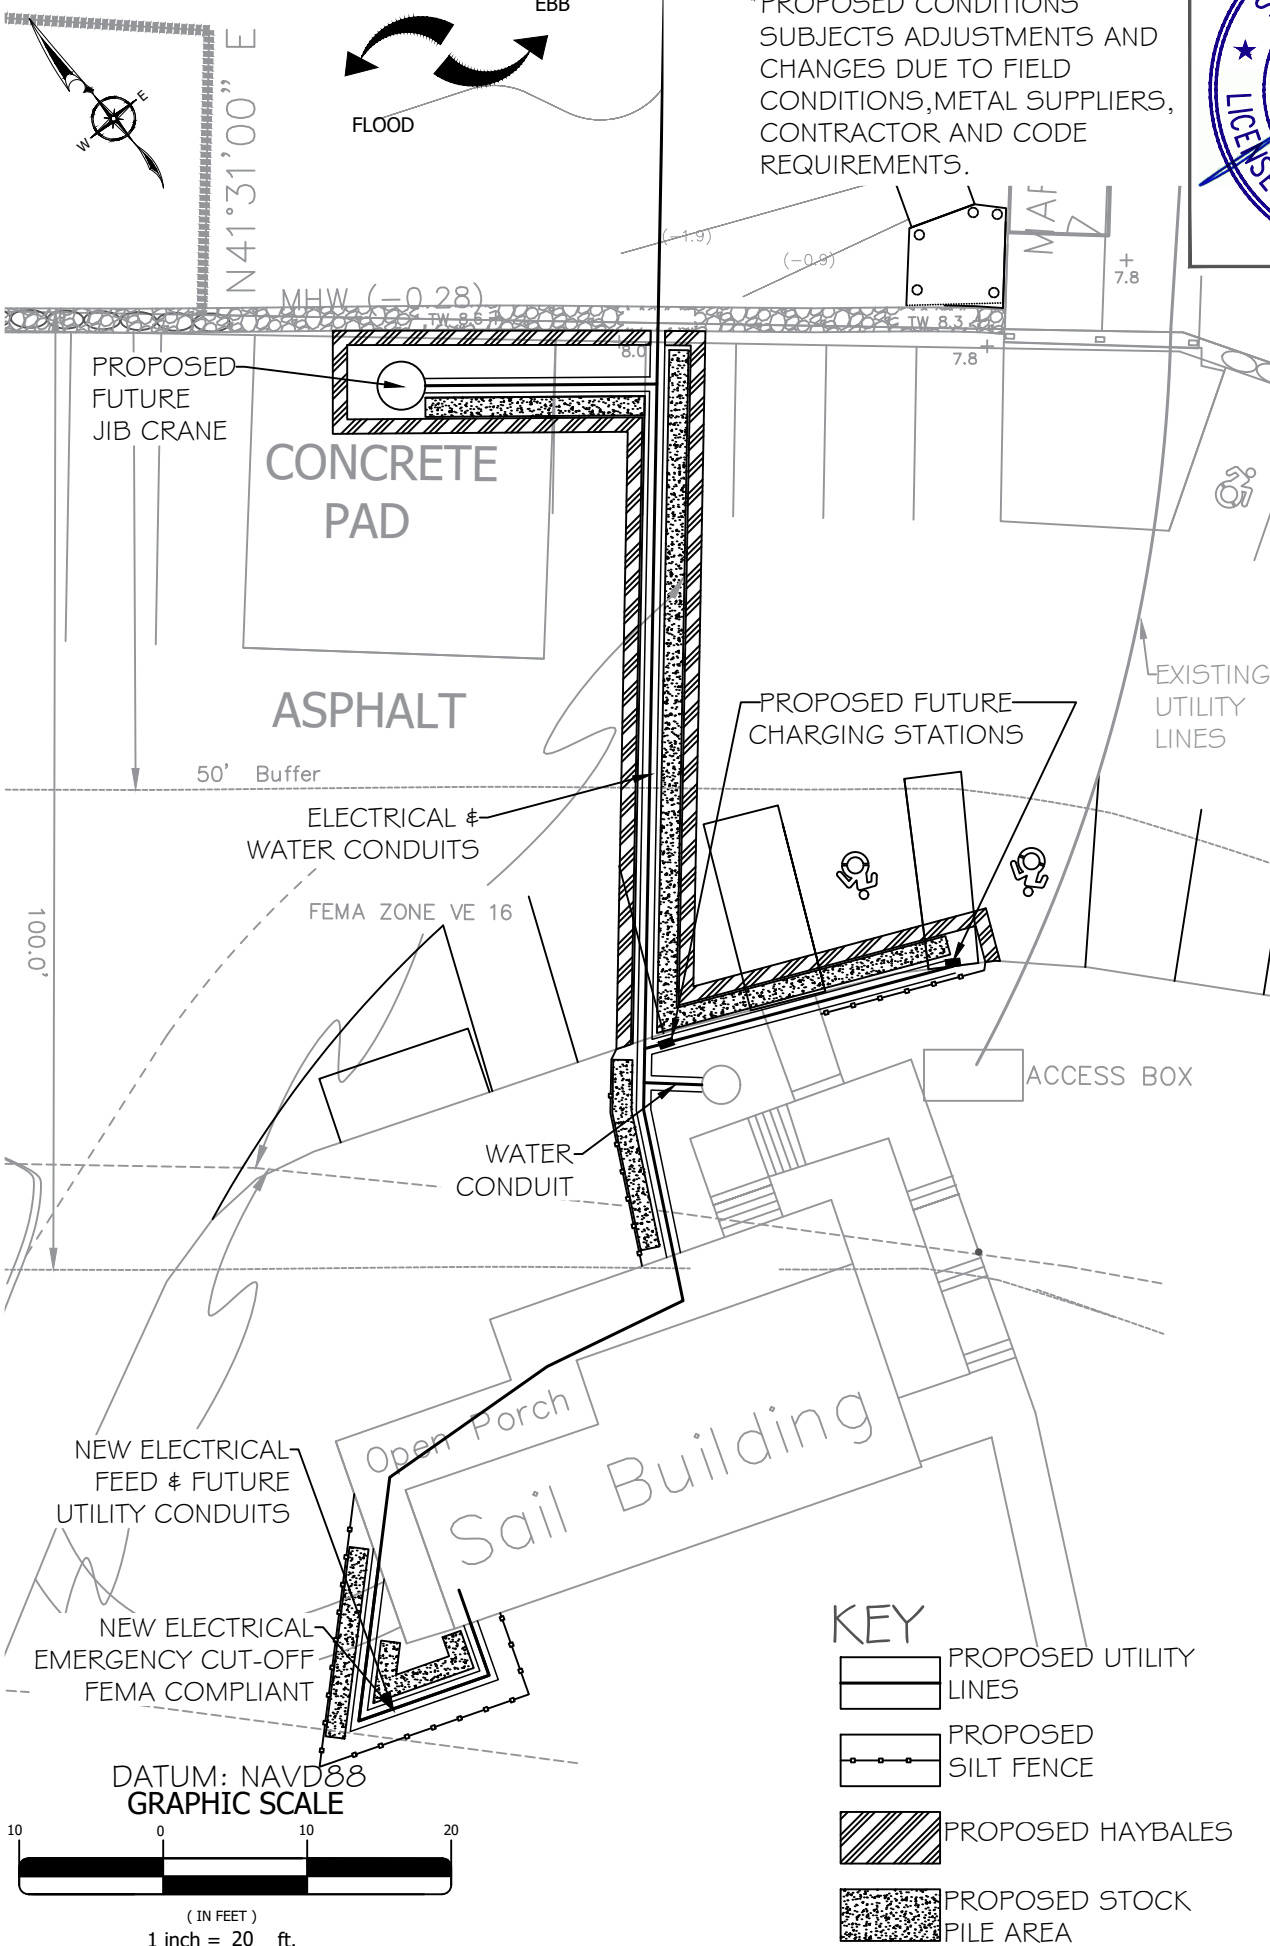

PROPOSED ADA  
MARINA ACCESS

**ANDES**  
Consulting Engineering  
& Surveying, PLLC

CLIENT:

BEACH POINT  
CLUB INC.  
Situate at  
900 RUSHMORE AVENUE  
MAMARONECK, NY 10543

DRAWING TITLE:

PROPOSED  
EROSION CONTROL  
SITE PLAN

DATE:

03/13/2023

REVISIONS:

SCALE:

as shown

PREPARED BY:

JUAN CARLOS LOVILL,  
P.E.

CHECKED BY:

JCL

FILE:

H:\Drawings\

SHEET:

D-05C