




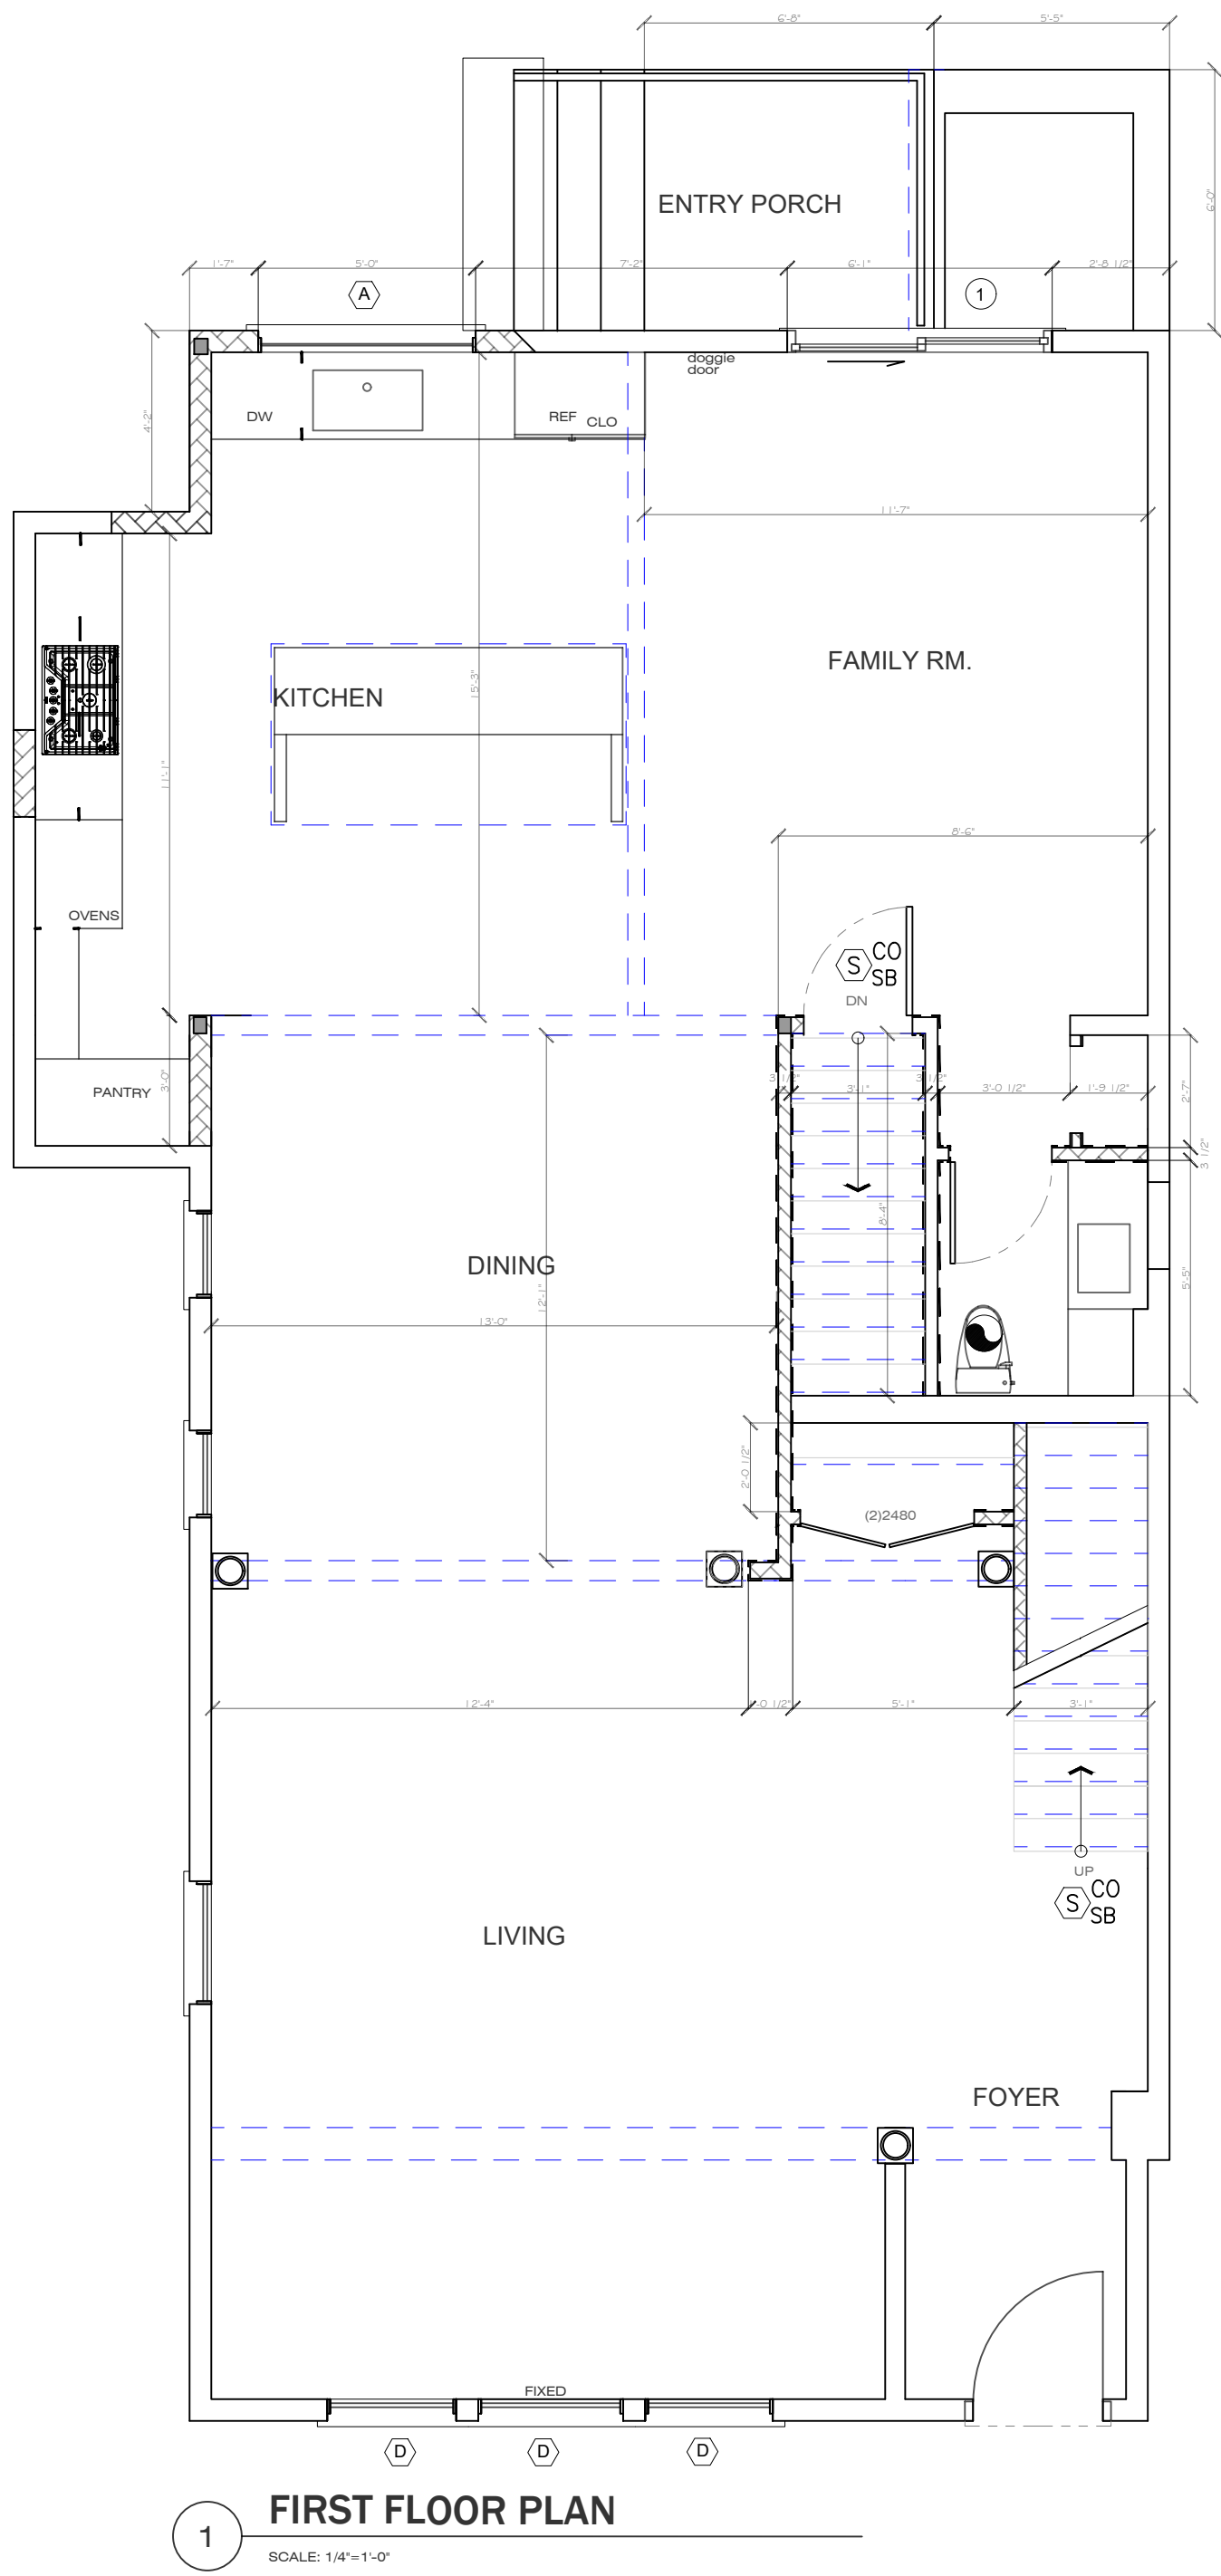


1 FIRST FLOOR PLAN
SCALE: 1/4"=1'-0"

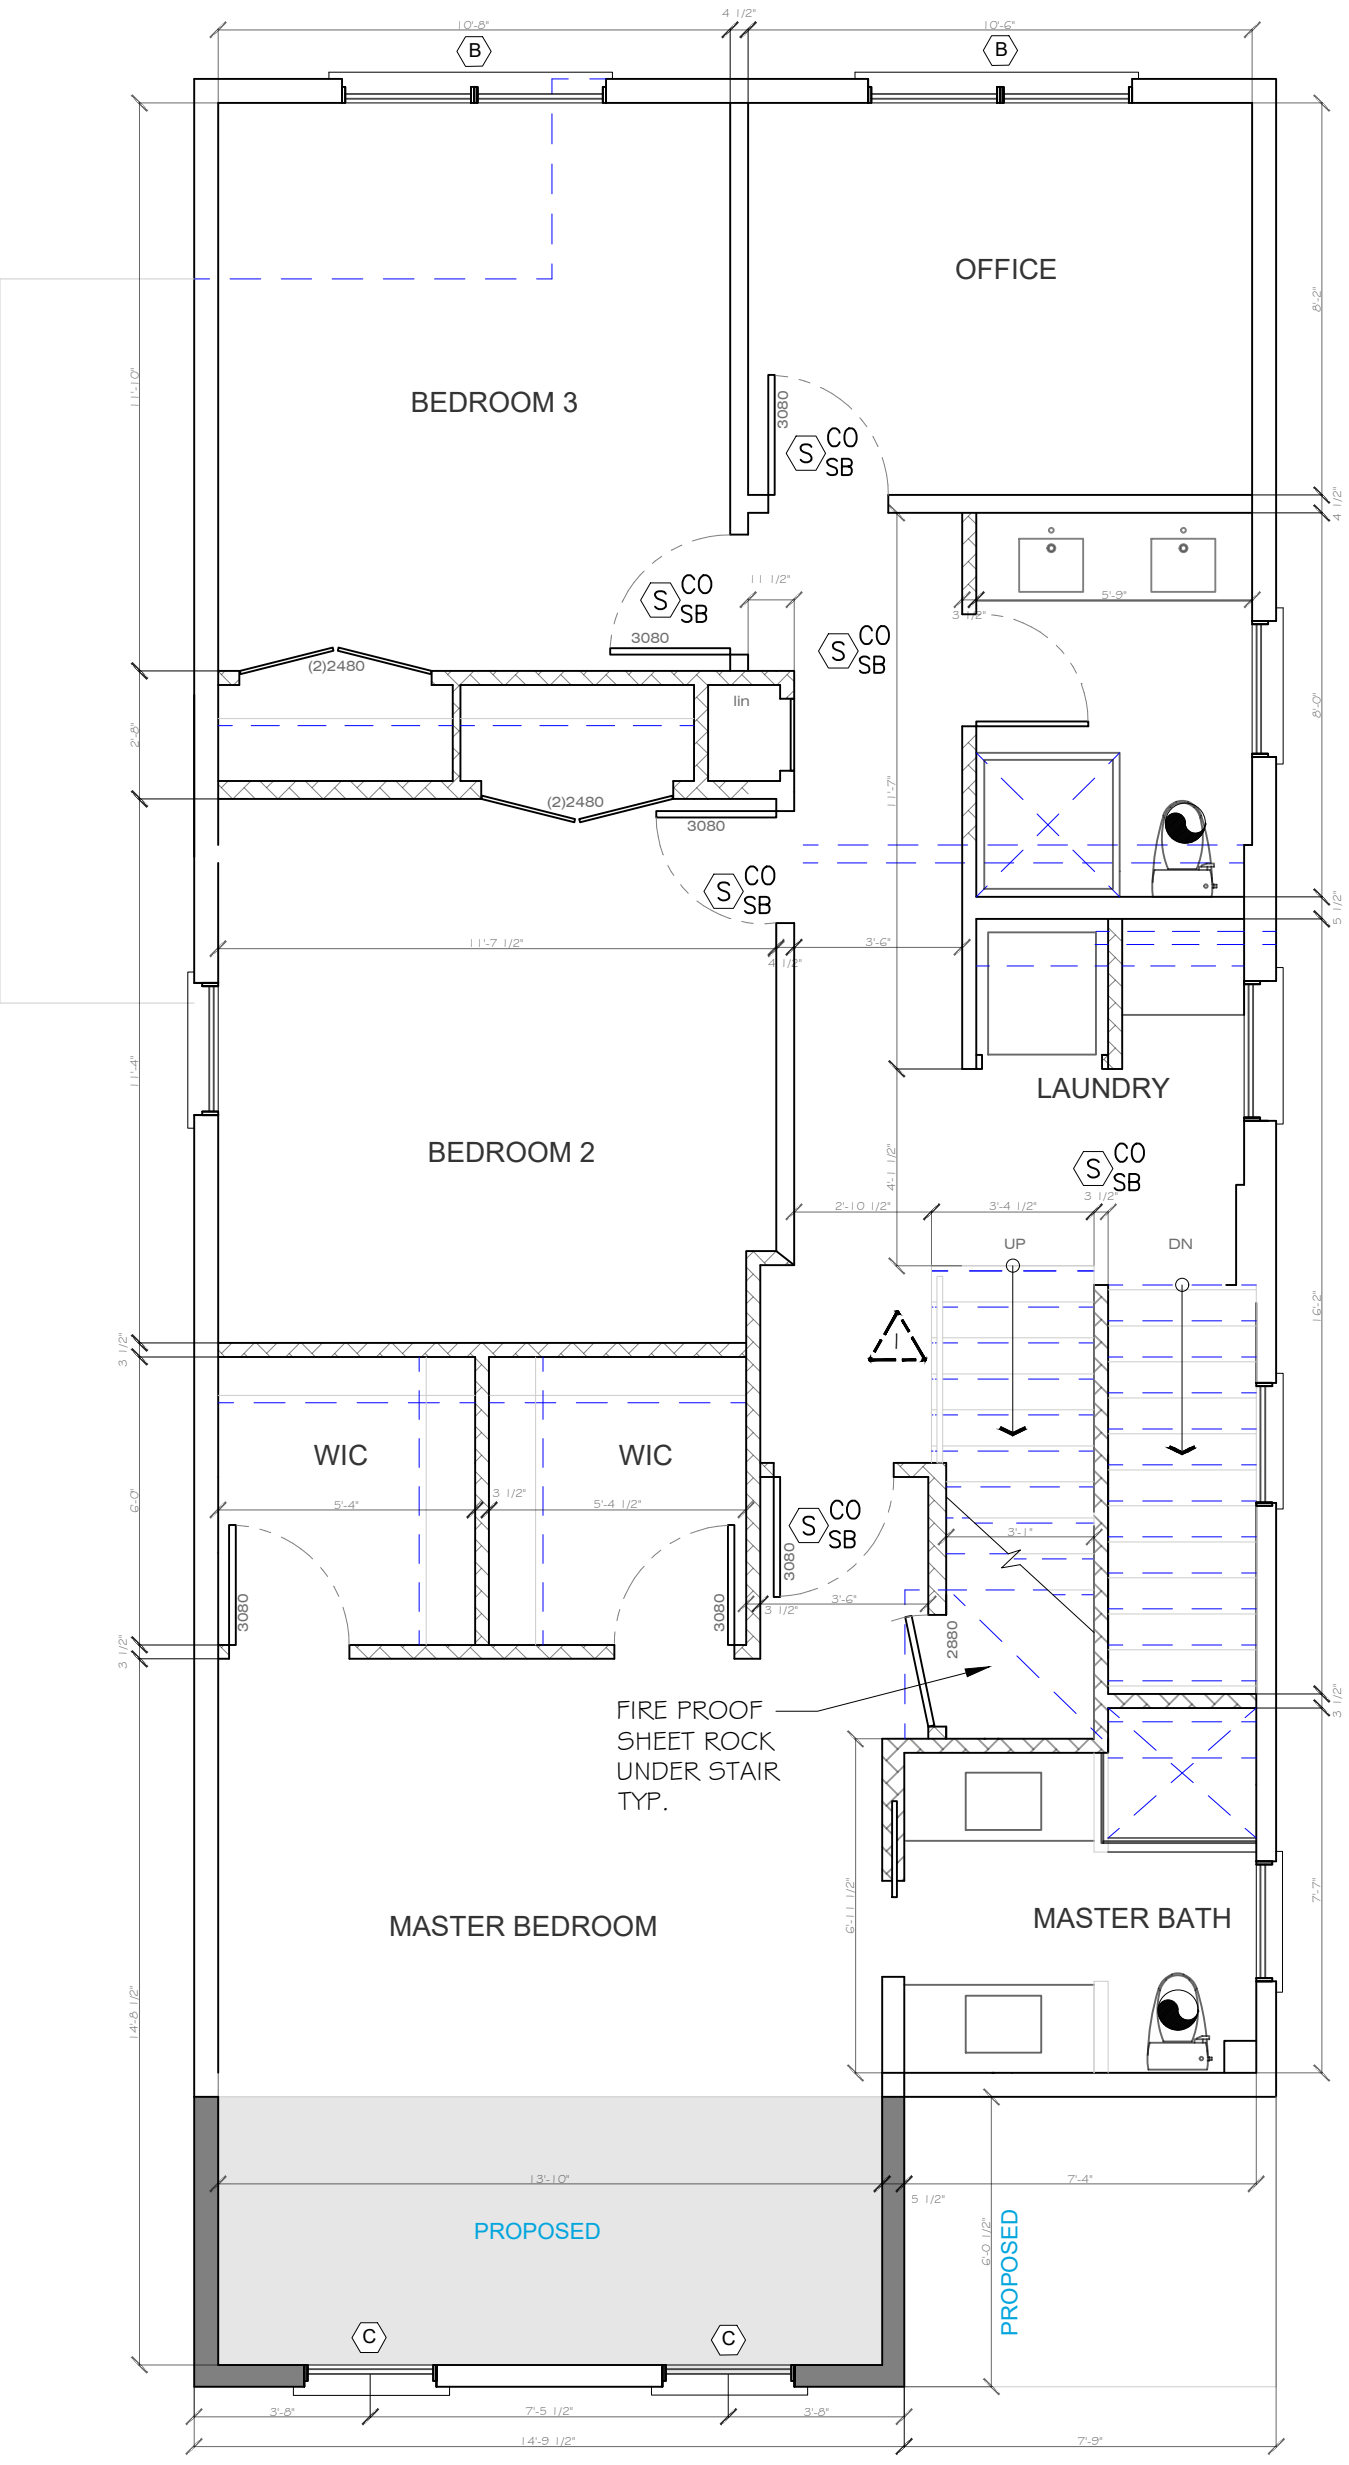


2 SECOND FLOOR PLAN
SCALE: 1/4"=1'-0"

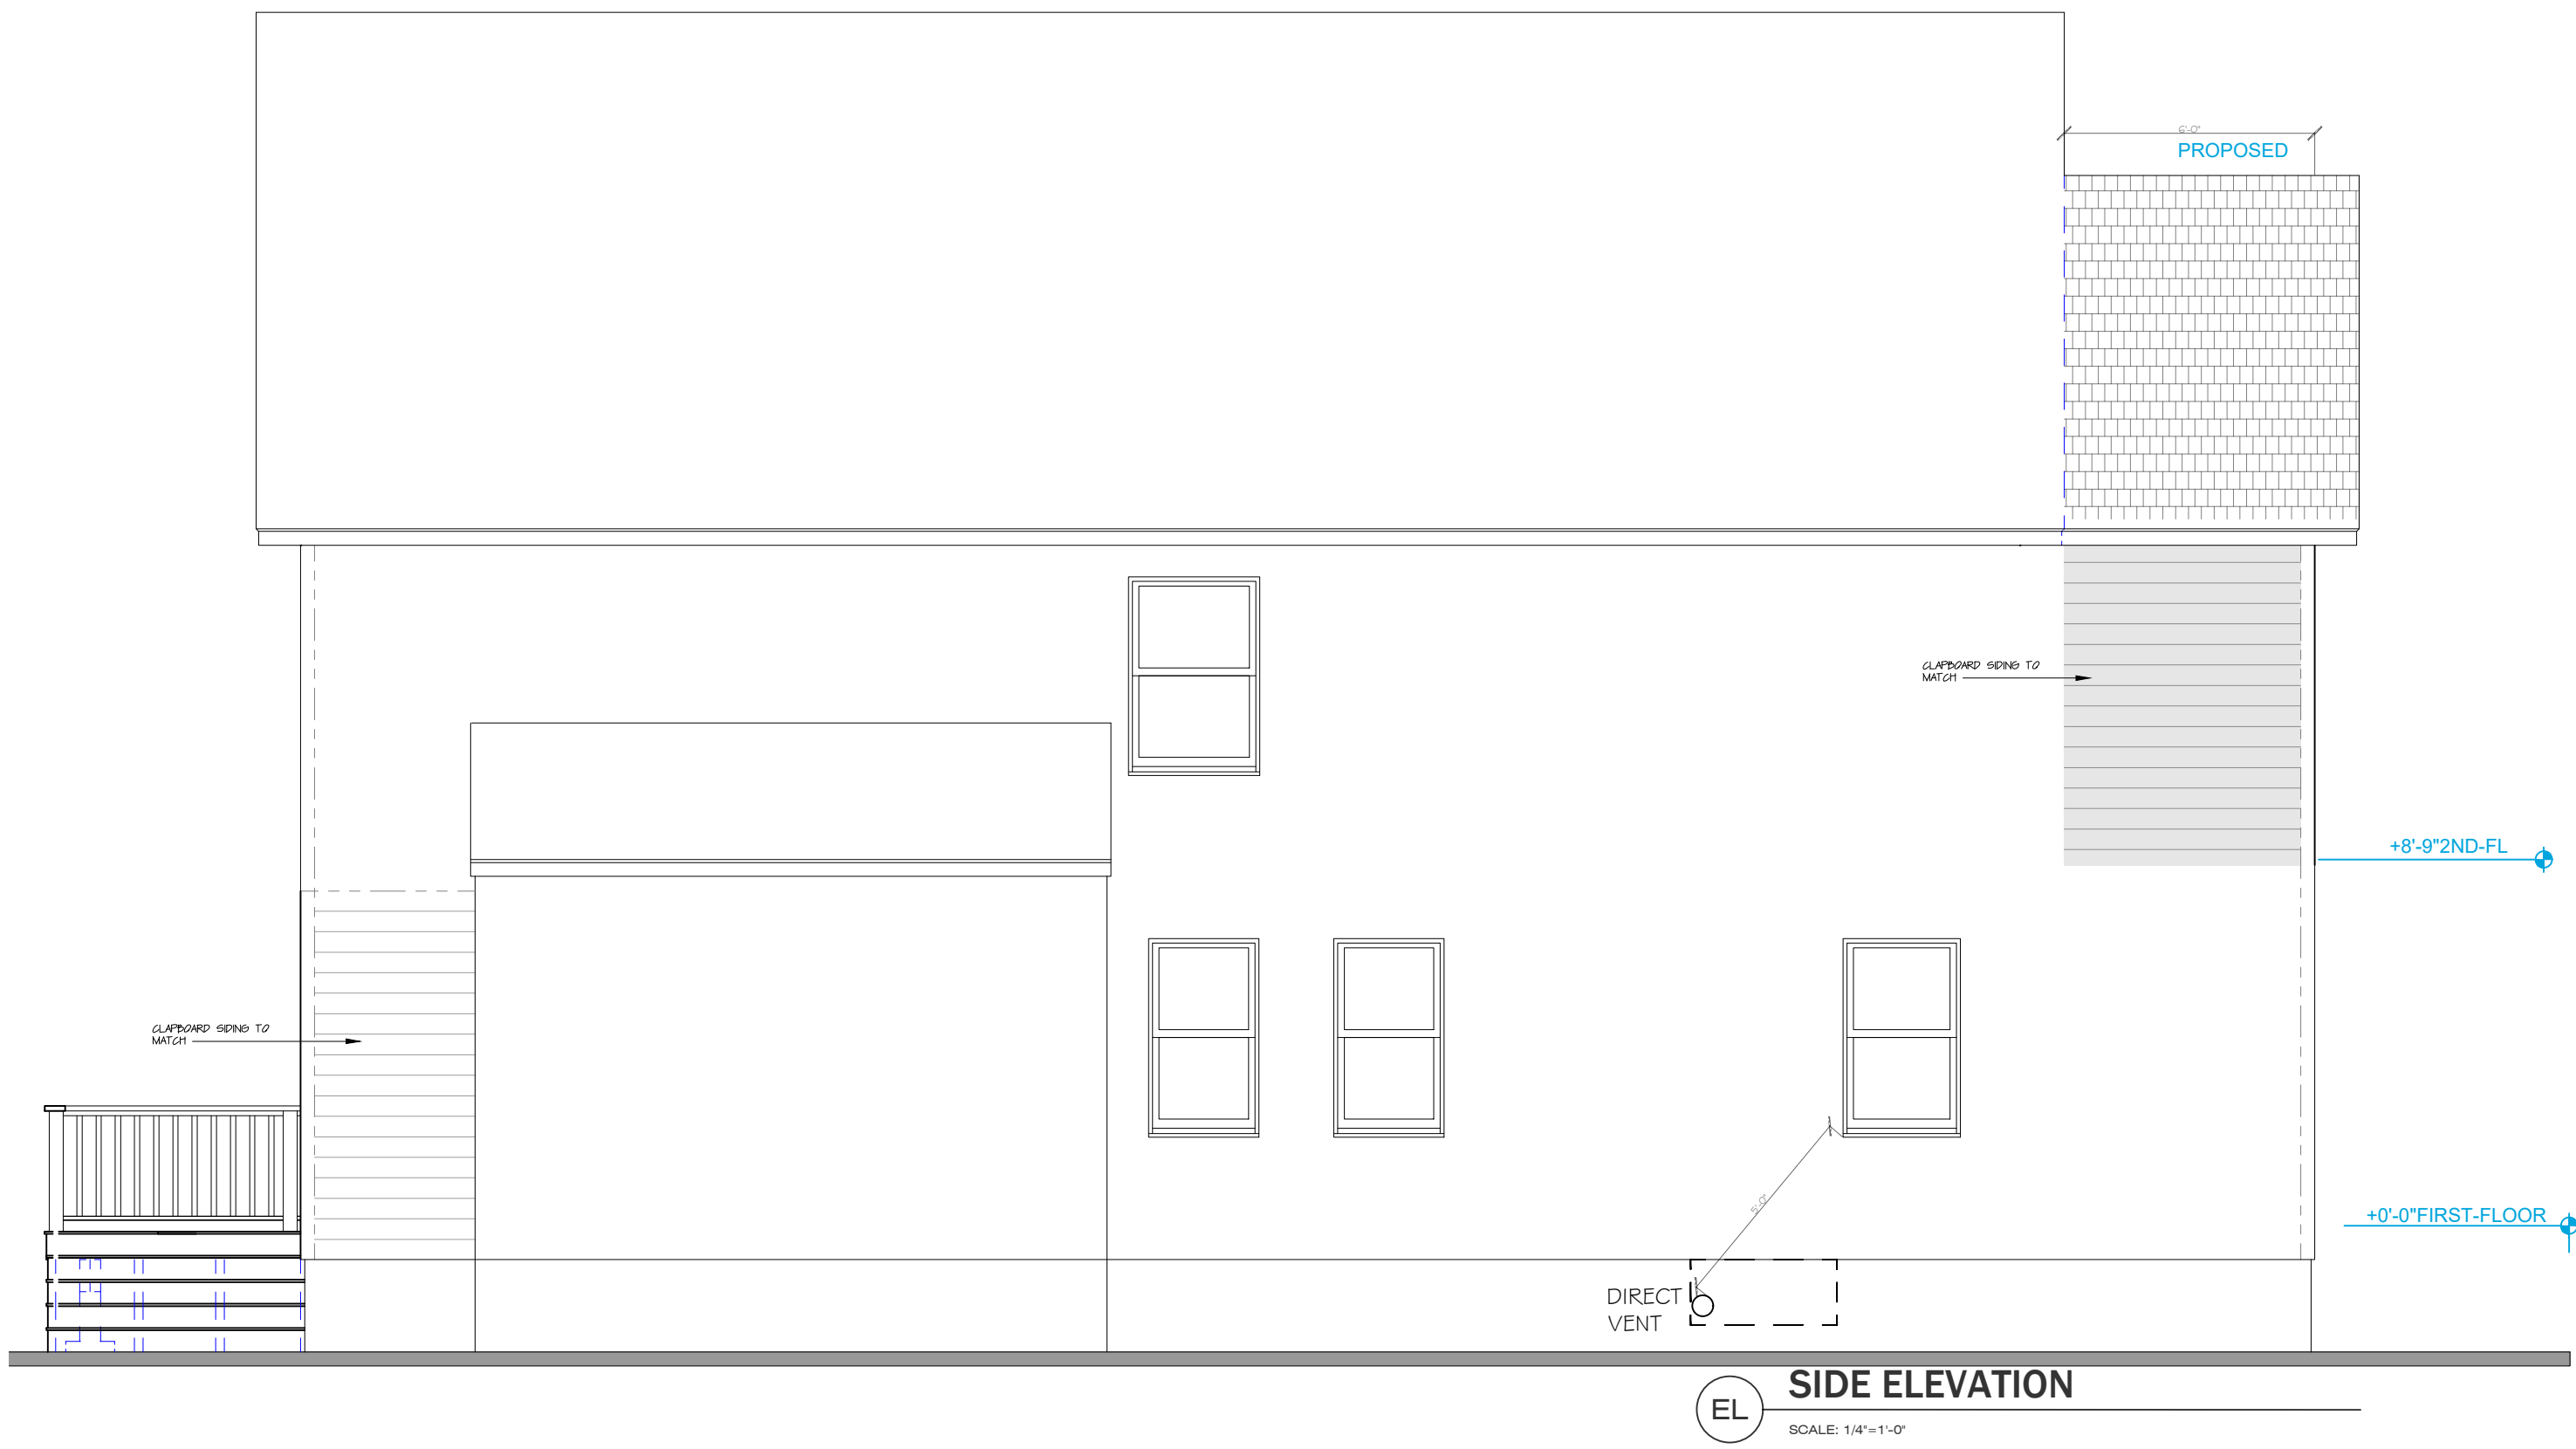

EL SIDE ELEVATION
SCALE: 1/4"=1'-0"

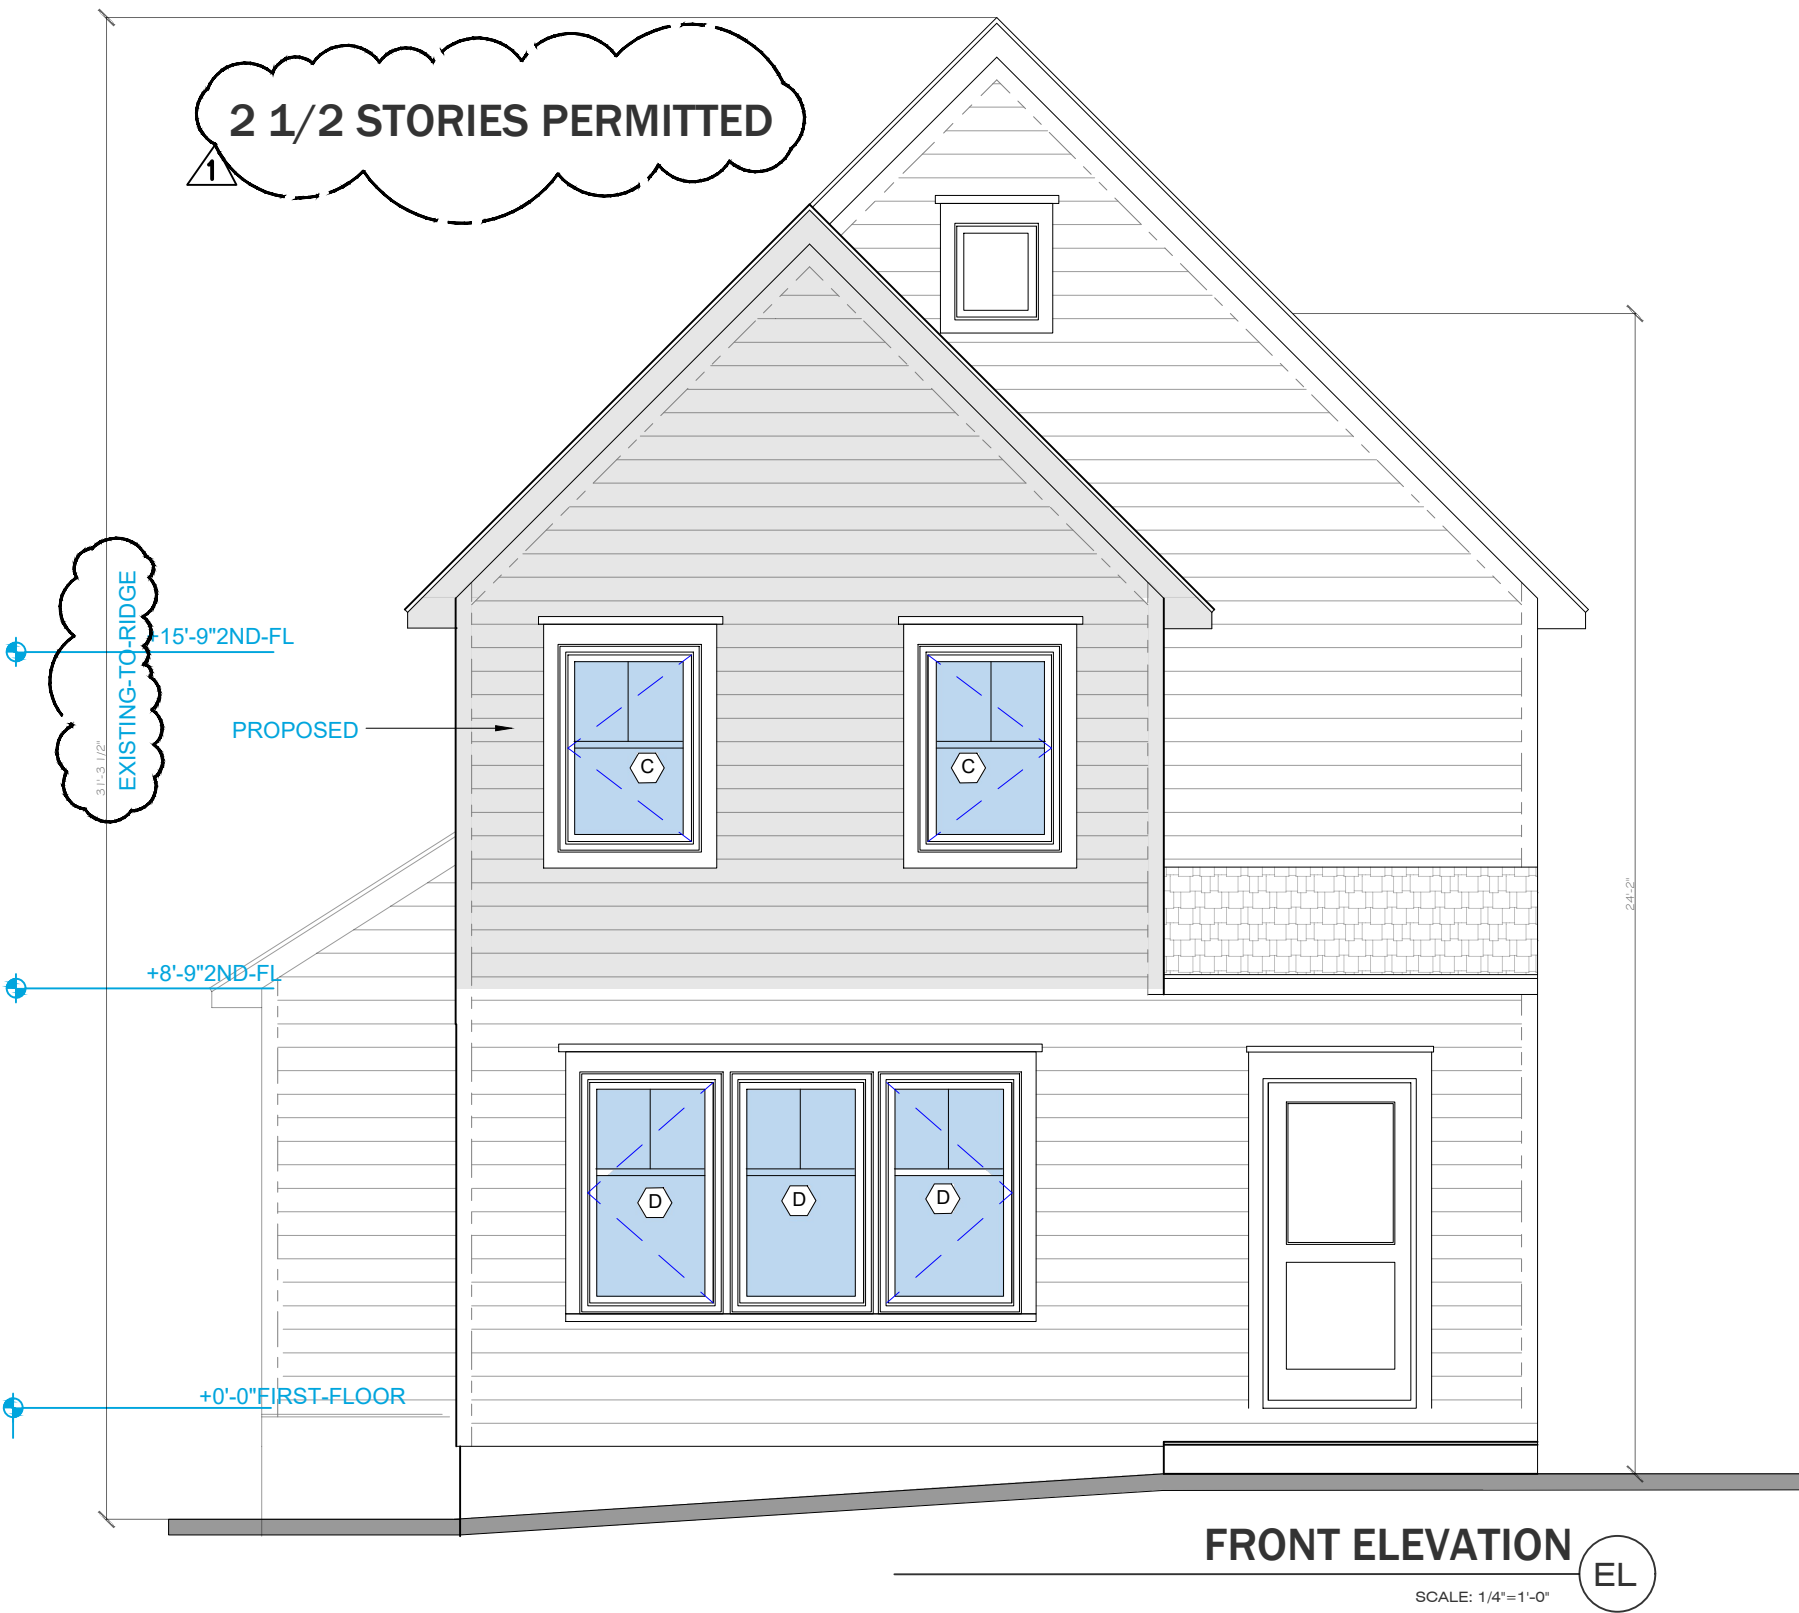

EL FRONT ELEVATION
SCALE: 1/4"=1'-0"

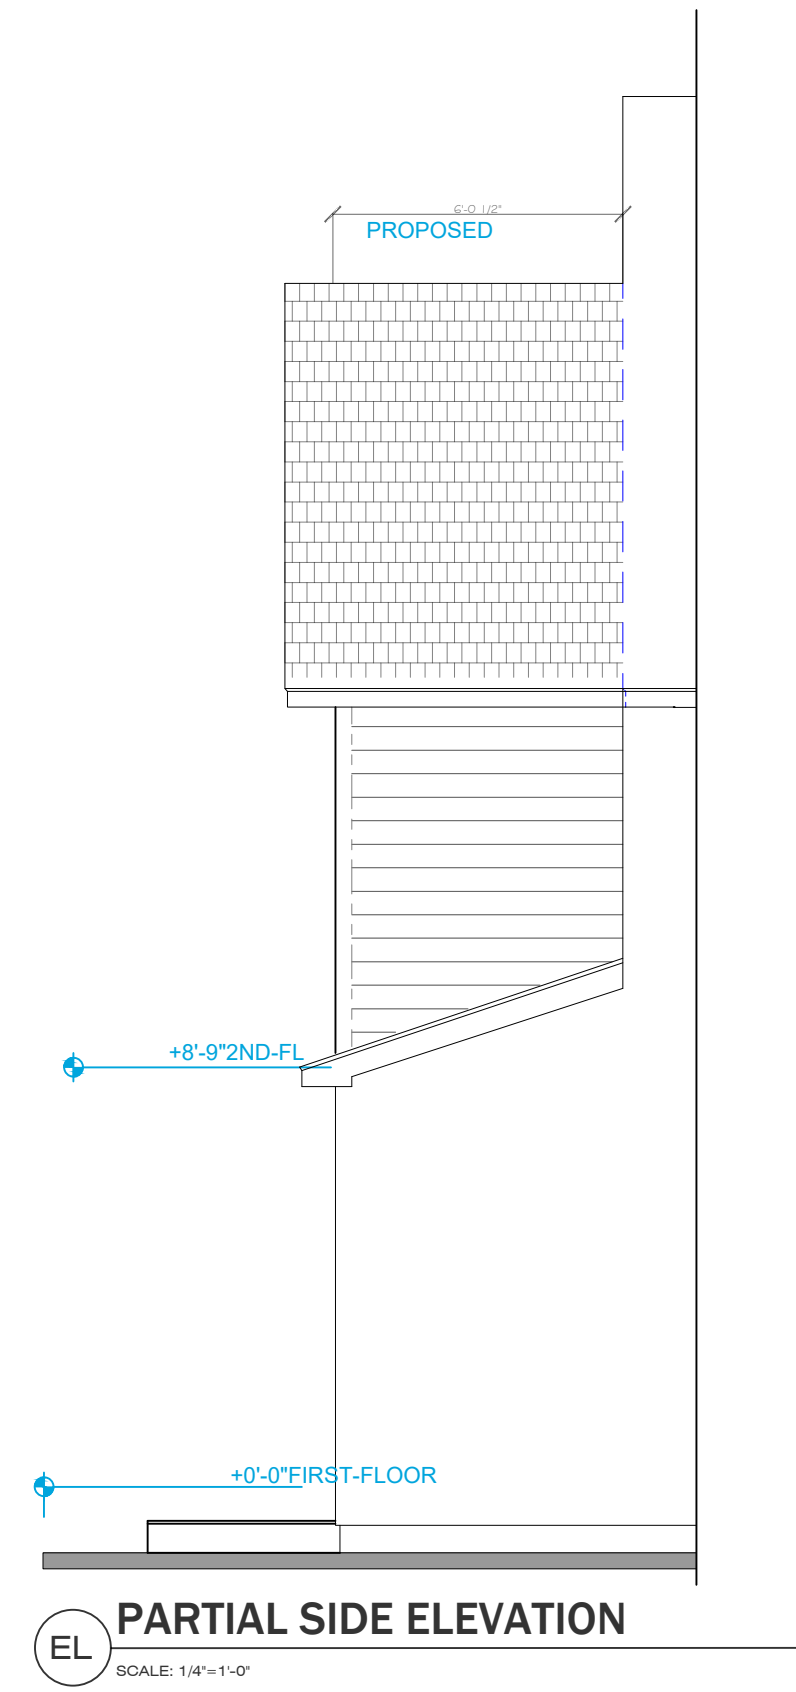

EL PARTIAL SIDE ELEVATION
SCALE: 1/4"=1'-0"

Mark Fritz Architects
133 Fernwood Road, Trumbull
Connecticut, 06611
Phone: 203-880-9800
MWFARCHITECTS@GMAIL.COM

CONSULTANTS

It is a violation of the Law for any person, unless acting under the direction of a licensed Architect to alter this document in any way. If this document is altered, the altering Architect shall affix his seal and the notation "altered by" followed by his signature and the date of such alteration, and a specific description of the alteration.

Any alteration of this document, by any party, without written permission of Mark W. Fritz Architects, AIA is strictly prohibited.

OWNER
RAMIREZ RESIDENCE
212 JENSEN AVE.
MAMARONECK, NY

2/16/23	ZBA	
4/17/23	ZBA Revised	
MARK	DATE	DESCRIPTION

PROJECT NO: 2208

CAD DWG FILE: RAMIREZ

SHEET TITLE

PROPOSED ADDITION

SHEET

ZBA-1