


1 KEY SITE PLAN
SCALE: 1"=30'-0"

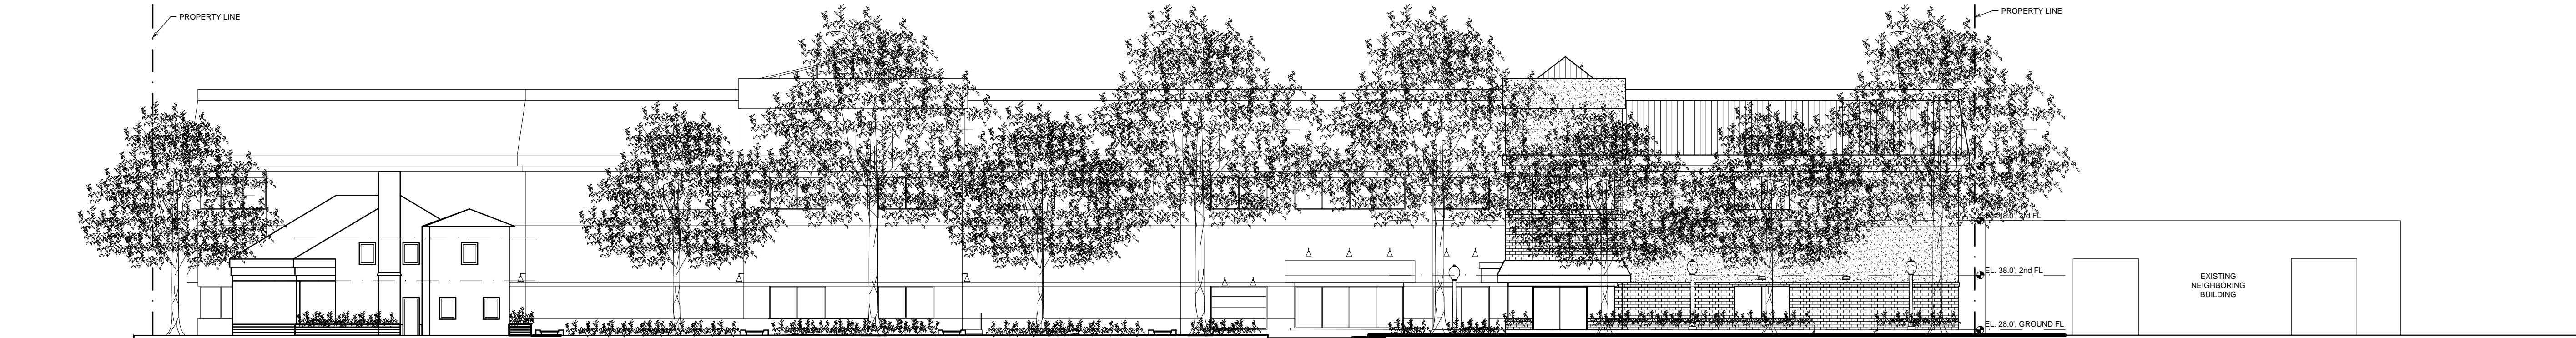

2 FENIMORE ROAD: EXISTING CONDITIONS & PROPOSED IMPROVEMENTS
SCALE: 1/16"=1'-0"



3 WAVERLY AVENUE: EXISTING CONDITIONS & PROPOSED IMPROVEMENTS
SCALE: 1/16"=1'-0"

KTM
Architect, NCARB
Kimberly Tuter Martelli, PLLC
42 North Main Street, 2nd Floor
Port Chester, NY 10573
info@ktmarchitect.com
(914)481-8877

MAMARONECK SELF-STORAGE
416 WAVERLY AVENUE
MAMARONECK, NY 10543
for East Coast North Properties, LLC

REVISION/SUBMISSION NOTES		
1	PERMIT FILING	12/14/17
2	MUNICIPAL APPRV	01/19/18
3	SPA SUBMISSION	02/08/18
4	ZBA FILING	06/19/18

NO PART OF THIS DOCUMENT MAY BE REPRODUCED, COPIED, STORED IN ANY SYSTEM OF ANY KIND, NOR DISTRIBUTED IN ANY WAY WITHOUT THE EXPRESSED WRITTEN PERMISSION OF THE ARCHITECT. IT IS A VIOLATION OF THE CONNECTICUT STATE EDUCATION LAW TO ALTER THESE DOCUMENTS IN ANY WAY ONCE THE SEAL & SIGNATURE HAVE BEEN AFFIXED BY THE ARCHITECT. COPYRIGHT ©2018

	project:
	0329.00
	date:
	12/06/17
	scale:
	AS NOTED

drawing title:
**SITE
CONTEXT
ELEVATIONS**

drawing number:
A-202