


1 KEY SITE PLAN  
SCALE: 1"=30'-0"



2 FENIMORE ROAD: EXISTING CONDITIONS & PROPOSED IMPROVEMENTS  
SCALE: 1/16"=1'-0"

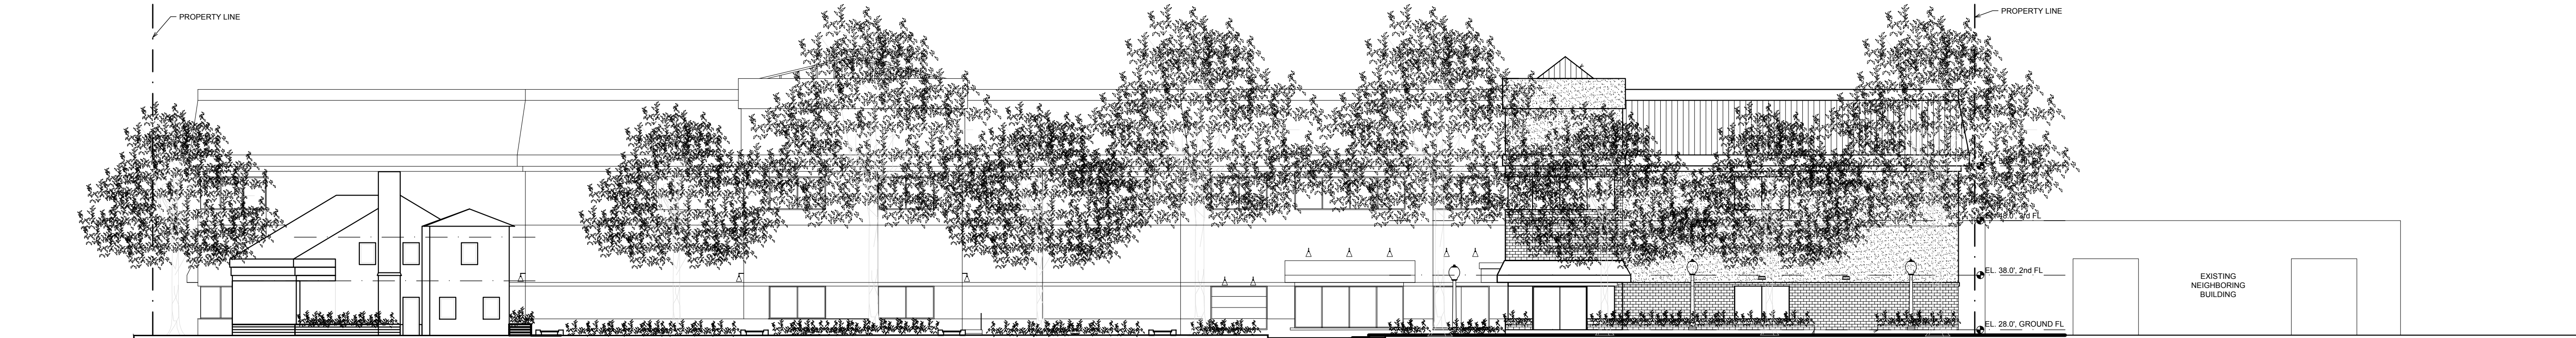

3 WAVERLY AVENUE: EXISTING CONDITIONS & PROPOSED IMPROVEMENTS  
SCALE: 1/16"=1'-0"

**MAMARONECK SELF-STORAGE**  
416 WAVERLY AVENUE  
MAMARONECK, NY 10543  
for East Coast North Properties, LLC

REVISION/SUBMISSION NOTES		
1	PERMIT FILING	12/14/17
2	MUNICIPAL APPRV	01/19/18
3	SPA SUBMISSION	02/08/18
4	ZBA FILING	06/19/18
5	ZBA FILING	01/14/19

NO PART OF THIS DOCUMENT MAY BE REPRODUCED, STORED IN ANY SYSTEM OF ANY KIND, NOR DISTRIBUTED IN ANY WAY WITHOUT THE EXPRESSED WRITTEN PERMISSION OF THE ARCHITECT. IT IS A VIOLATION OF THE CONNECTICUT STATE EDUCATION LAW TO ALTER THESE DOCUMENTS IN ANY WAY ONCE THE SEAL & SIGNATURE HAVE BEEN AFFIXED BY THE ARCHITECT. COPYRIGHT ©2018

project: 0329.00	date:
	12/14/17
	scale:
	AS NOTED

drawing title:  
**SITE  
CONTEXT  
ELEVATIONS**

drawing number:  
**A-202**