

1AMARONECK SELF-STORAGE 416 WAVERLYAVENUE MAMARONECK, NY 10543

for East Coast North Properties, LLC

REVISION/SUBMISSION NOTES

' '-		
1	PERMIT FILING	12/14/17
2	MUNICIPAL APPRV	01/19/18
3	SPA SUBMISSION	02/08/18
4	ZBA FILING	06/19/18
5	ZBA FILING	01/14/19

NO PART OF THIS DOCUMENT MAY BE REPRODUCED, STORED IN ANY SYSTEM OF ANY KIND, NOR DISTRIBUTED IN ANY WAY WITHOUT THE EXPRESSED WRITTEN PERMISSION OF THE ARCHITECT. IT IS A VIOLATION OF THE CONNECTICUT STATE EDUCATION LAW TO ALTER THESE DOCUMENTS IN ANY WAY ONCE THE SEAL & SIGNATURE HAVE BEEN AFFIXED BY THE ARCHITECT. COPYRIGHT ©2018

project: 0329.00 date: 12/14/17


AS NOTED

drawing title:

FIRST FLOOR PLAN

drawing number:

A-10²

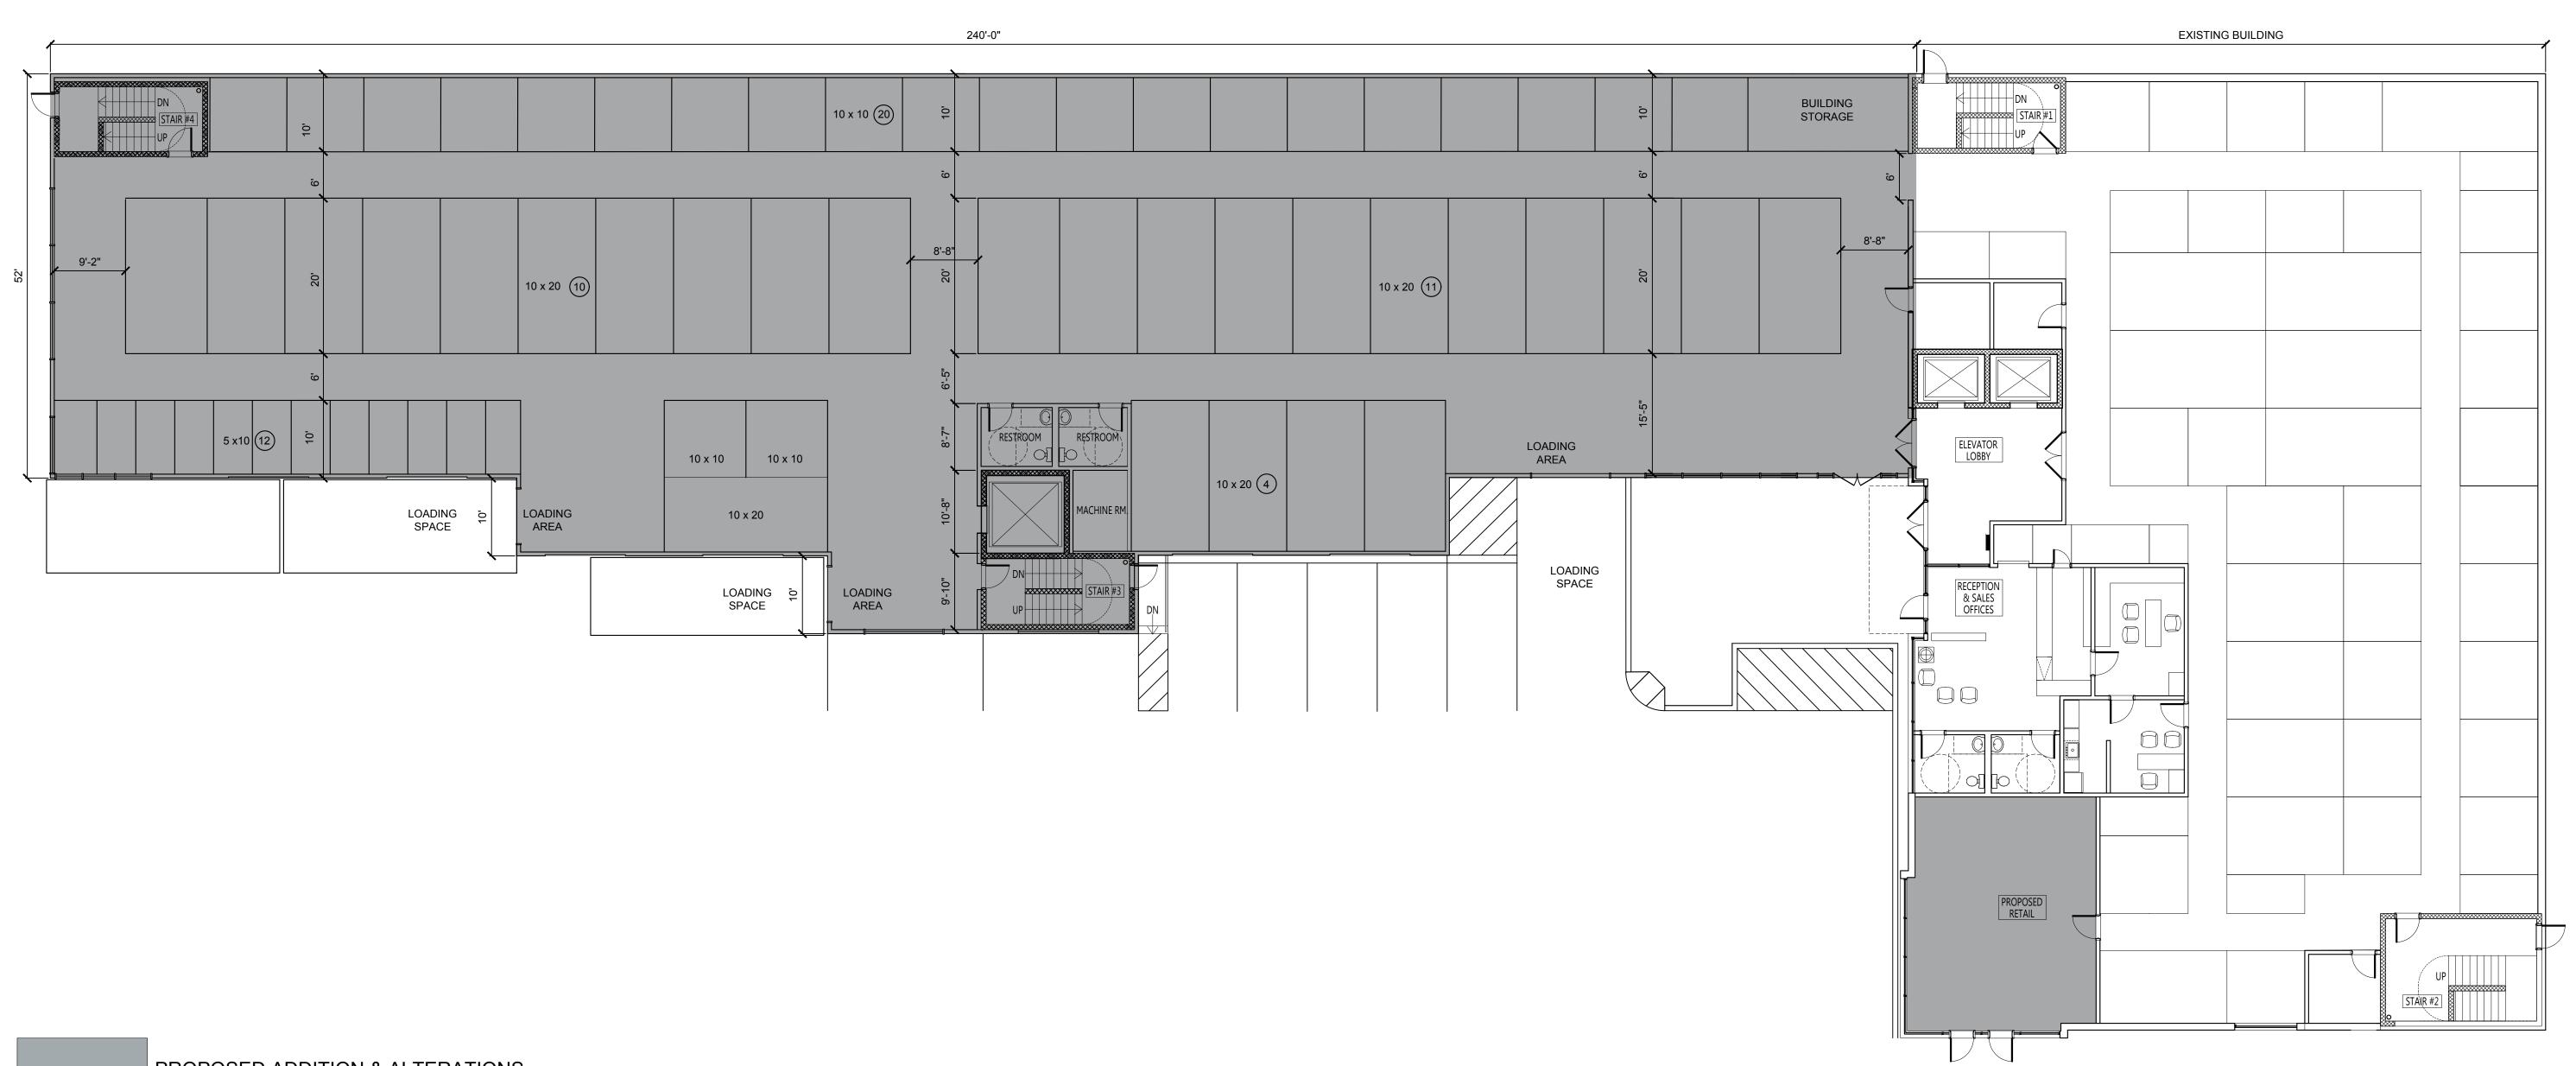

PROPOSED ADDITION & ALTERATIONS

Note 1: Urinals may be proposed in lieu of water closets per IPC 419.2 for not more than 67% of required fixtures.

			Water Closets		Urinals	Lavatories	Service Sink	Water Fountain
		Calculated					Per	Per
Location	Gross S.F.	Occupancy	Male	Female	Male (Note 1)	Per Bathroom	Area/Occupancy	Area/Occupancy
			1 per 75	1 per 75				
			occupants=1	occupants=1				
Office (Occupancy: B,			(50% male	(50% female		1 per 200		
Business)	200	2	occupancy	occupancy	Note 1	occupants	1	1
Accessory Areas (N/A as								
occupancy)	3000	10	N/A	N/A	Note 1	N/A	N/A	N/A
Self-Storage (Occupancy: S-1,								
Warehouse)	93620	187	1/100	1/100	Note 1	1/100	1/1000	1/1000
Required (calculated based								
on maximum occupancy &								
usage)	-		2	2	0	4	1	1
Totals/Provided	96,820	199	4 unisex	4 unisex	0	4	1 @ ground floor	1 @ ground floo

1 FIRST FLOOR PLAN
SCALE: 3/32"=1'-0"