

NOTES


- EXISTING CONDITIONS DEPICTED ON THIS PLAN HAVE BEEN TAKEN FROM SURVEY TITLED, "SURVEY DWG TITLE," PREPARED BY SPINELLI SURVEYING, DATED 02/22/2018, LAST REVISED 04/23/2020.
- ALL STORMWATER MANAGEMENT PRACTICES SHALL REMAIN UNDISTURBED AND BE PROTECTED FROM HEAVY MACHINERY TRAFFIC DURING CONSTRUCTION. HOWEVER DURING CONSTRUCTION OF THE PRACTICE THE CONTRACTOR SHALL MINIMIZE AND AVOID HEAVY MACHINERY TRAFFIC TO THE MAXIMUM EXTENT PRACTICABLE. THERE SHALL BE NO STORAGE OF MATERIALS WITHIN AREAS TO BE USED FOR STORMWATER MANAGEMENT PRACTICES. THE CONTRACTOR SHALL INSTALL CONSTRUCTION FENCE AROUND THE PRACTICE TO DISCOURAGE VEHICLE TRAFFIC.
- UNLESS OTHERWISE SPECIFIED, PIPE FOR WATER LINES SHALL BE COPPER TYPE "K", MANUFACTURED IN ACCORDANCE WITH ASTM B-88.
- ELECTRIC, TELEPHONE, AND CABLE TELEVISION LINES SHALL BE INSTALLED UNDERGROUND IN CONDUIT IN ACCORDANCE WITH THE REQUIREMENTS OF THE UTILITY COMPANY HAVING JURISDICTION.

ANY ALTERATION OF PLANS, SPECIFICATIONS, PLATS AND REPORTS BEARING THE SEAL OF A LICENSED PROFESSIONAL ENGINEER OR LICENSED LAND SURVEYOR IS A VIOLATION OF SECTION 7209 OF THE NEW YORK STATE EDUCATION LAW, EXCEPT AS PROVIDED FOR BY SECTION 7209, SUBSECTION 2.

No.	Revision	Date	By
1.	RESUBMIT TO HZCMC FOR CONSISTENCY REVIEW	10/30/2020	RAR
2.	RESPOND TO TOWN COMMENTS	12/02/2020	RAR
3.	RESUBMIT TO VILLAGE HZCMC	12/29/2020	RAR
4.	REVISED PER ENGINEER COMMENTS	02/02/2021	RAR
5.	REVISED PER ENGINEER COMMENTS	02/11/2021	RAR
Previous Editions Obsolete			

APPLICANT/OWNER:  
**MR. WILLIAM FEDYNA & ELISABETH FEDYNA**  
219 W 81ST STREET, APT. 9D  
NEW YORK, NY, 10024  
ARCHITECT:  
**ARCHI-TECTONICS**  
111 JOHN ST. #700  
NEW YORK, NY 10038

JMC Planning, Engineering, Landscape Architecture & Land Surveying, PLLC  
JMC Site Development Consultants, LLC  
John Meyer Consulting, Inc.  
120 BEDFORD ROAD - ARMONK, NY 10504  
voice 914.273.5225 • fax 914.273.2102  
www.jmcpllc.com

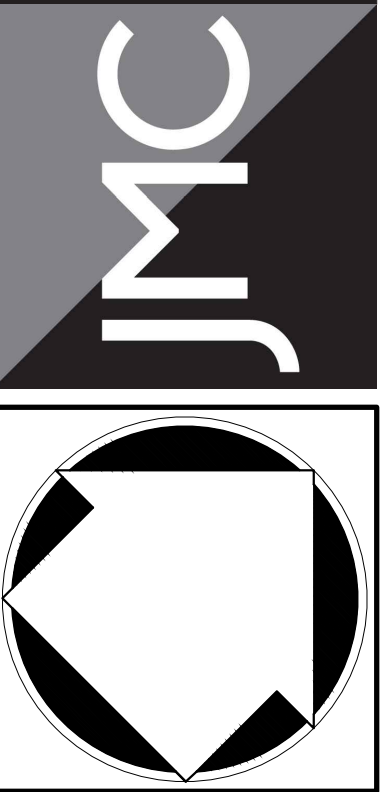

UTILITIES PLAN  
RESIDENTIAL DEVELOPMENT  
1165 GREACEN POINT ROAD  
MAMARONECK, NY, 10543

Drawn: **RAR** Approved: **JAR**  
Scale: **1" = 20'**  
Date: **10/13/2020**  
Project No: **18100**  
1800-SITE C-300 UTIL\_acr  
Drawing No: **C-300**