

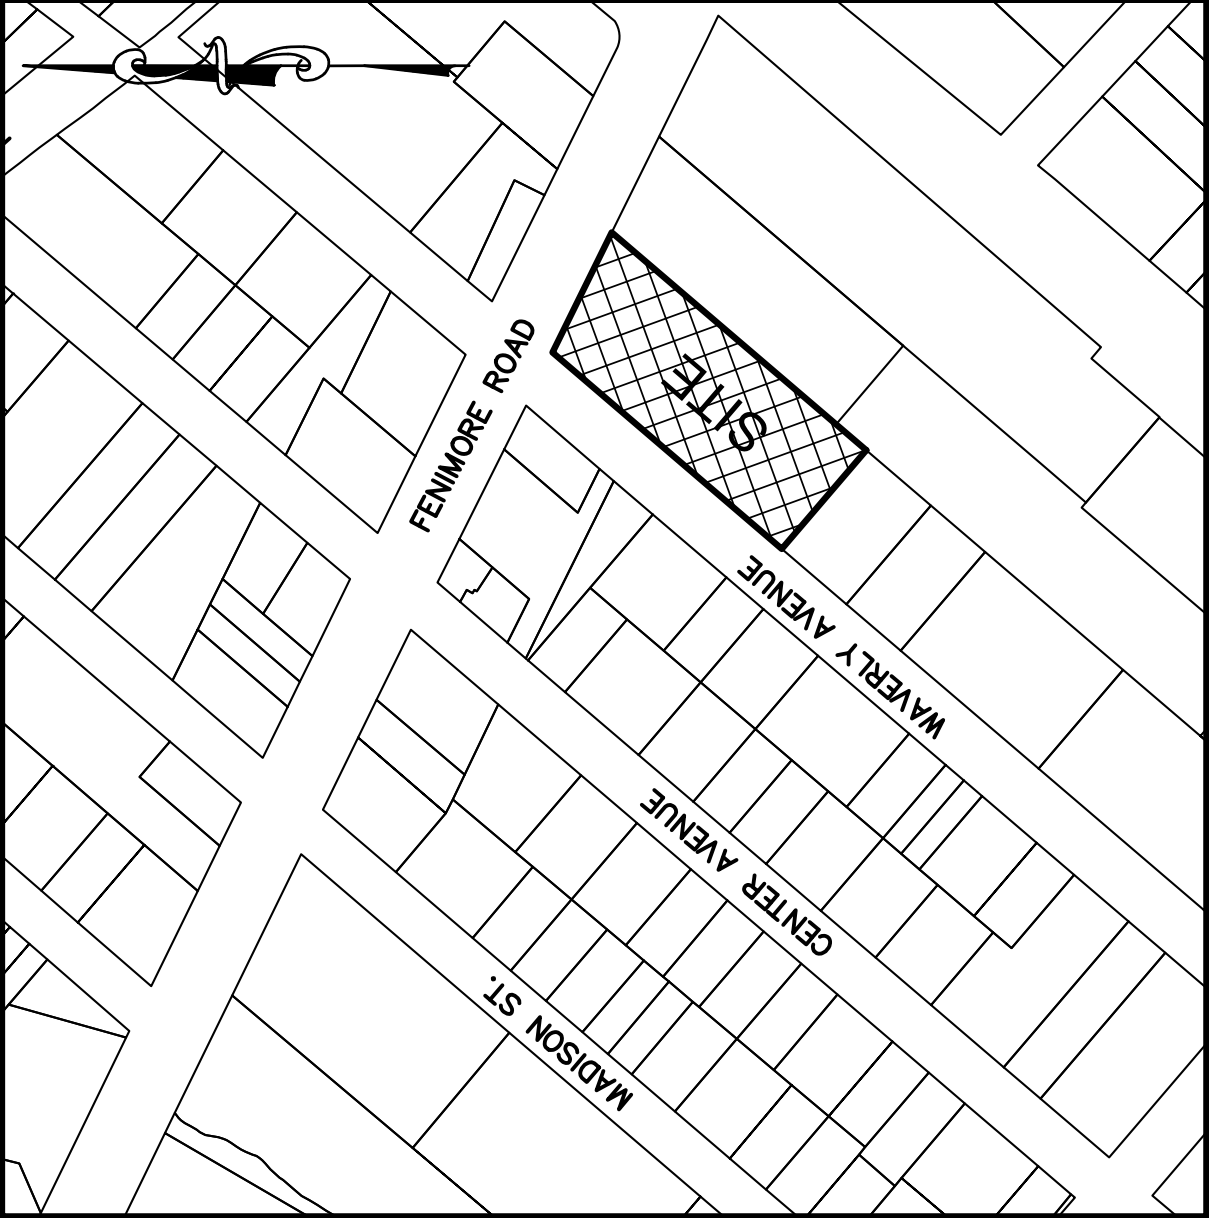


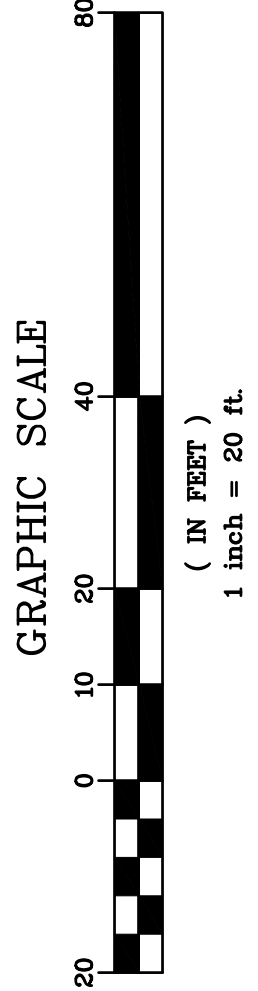

SITE LOCATION MAP
(SCALE: 1"=200')

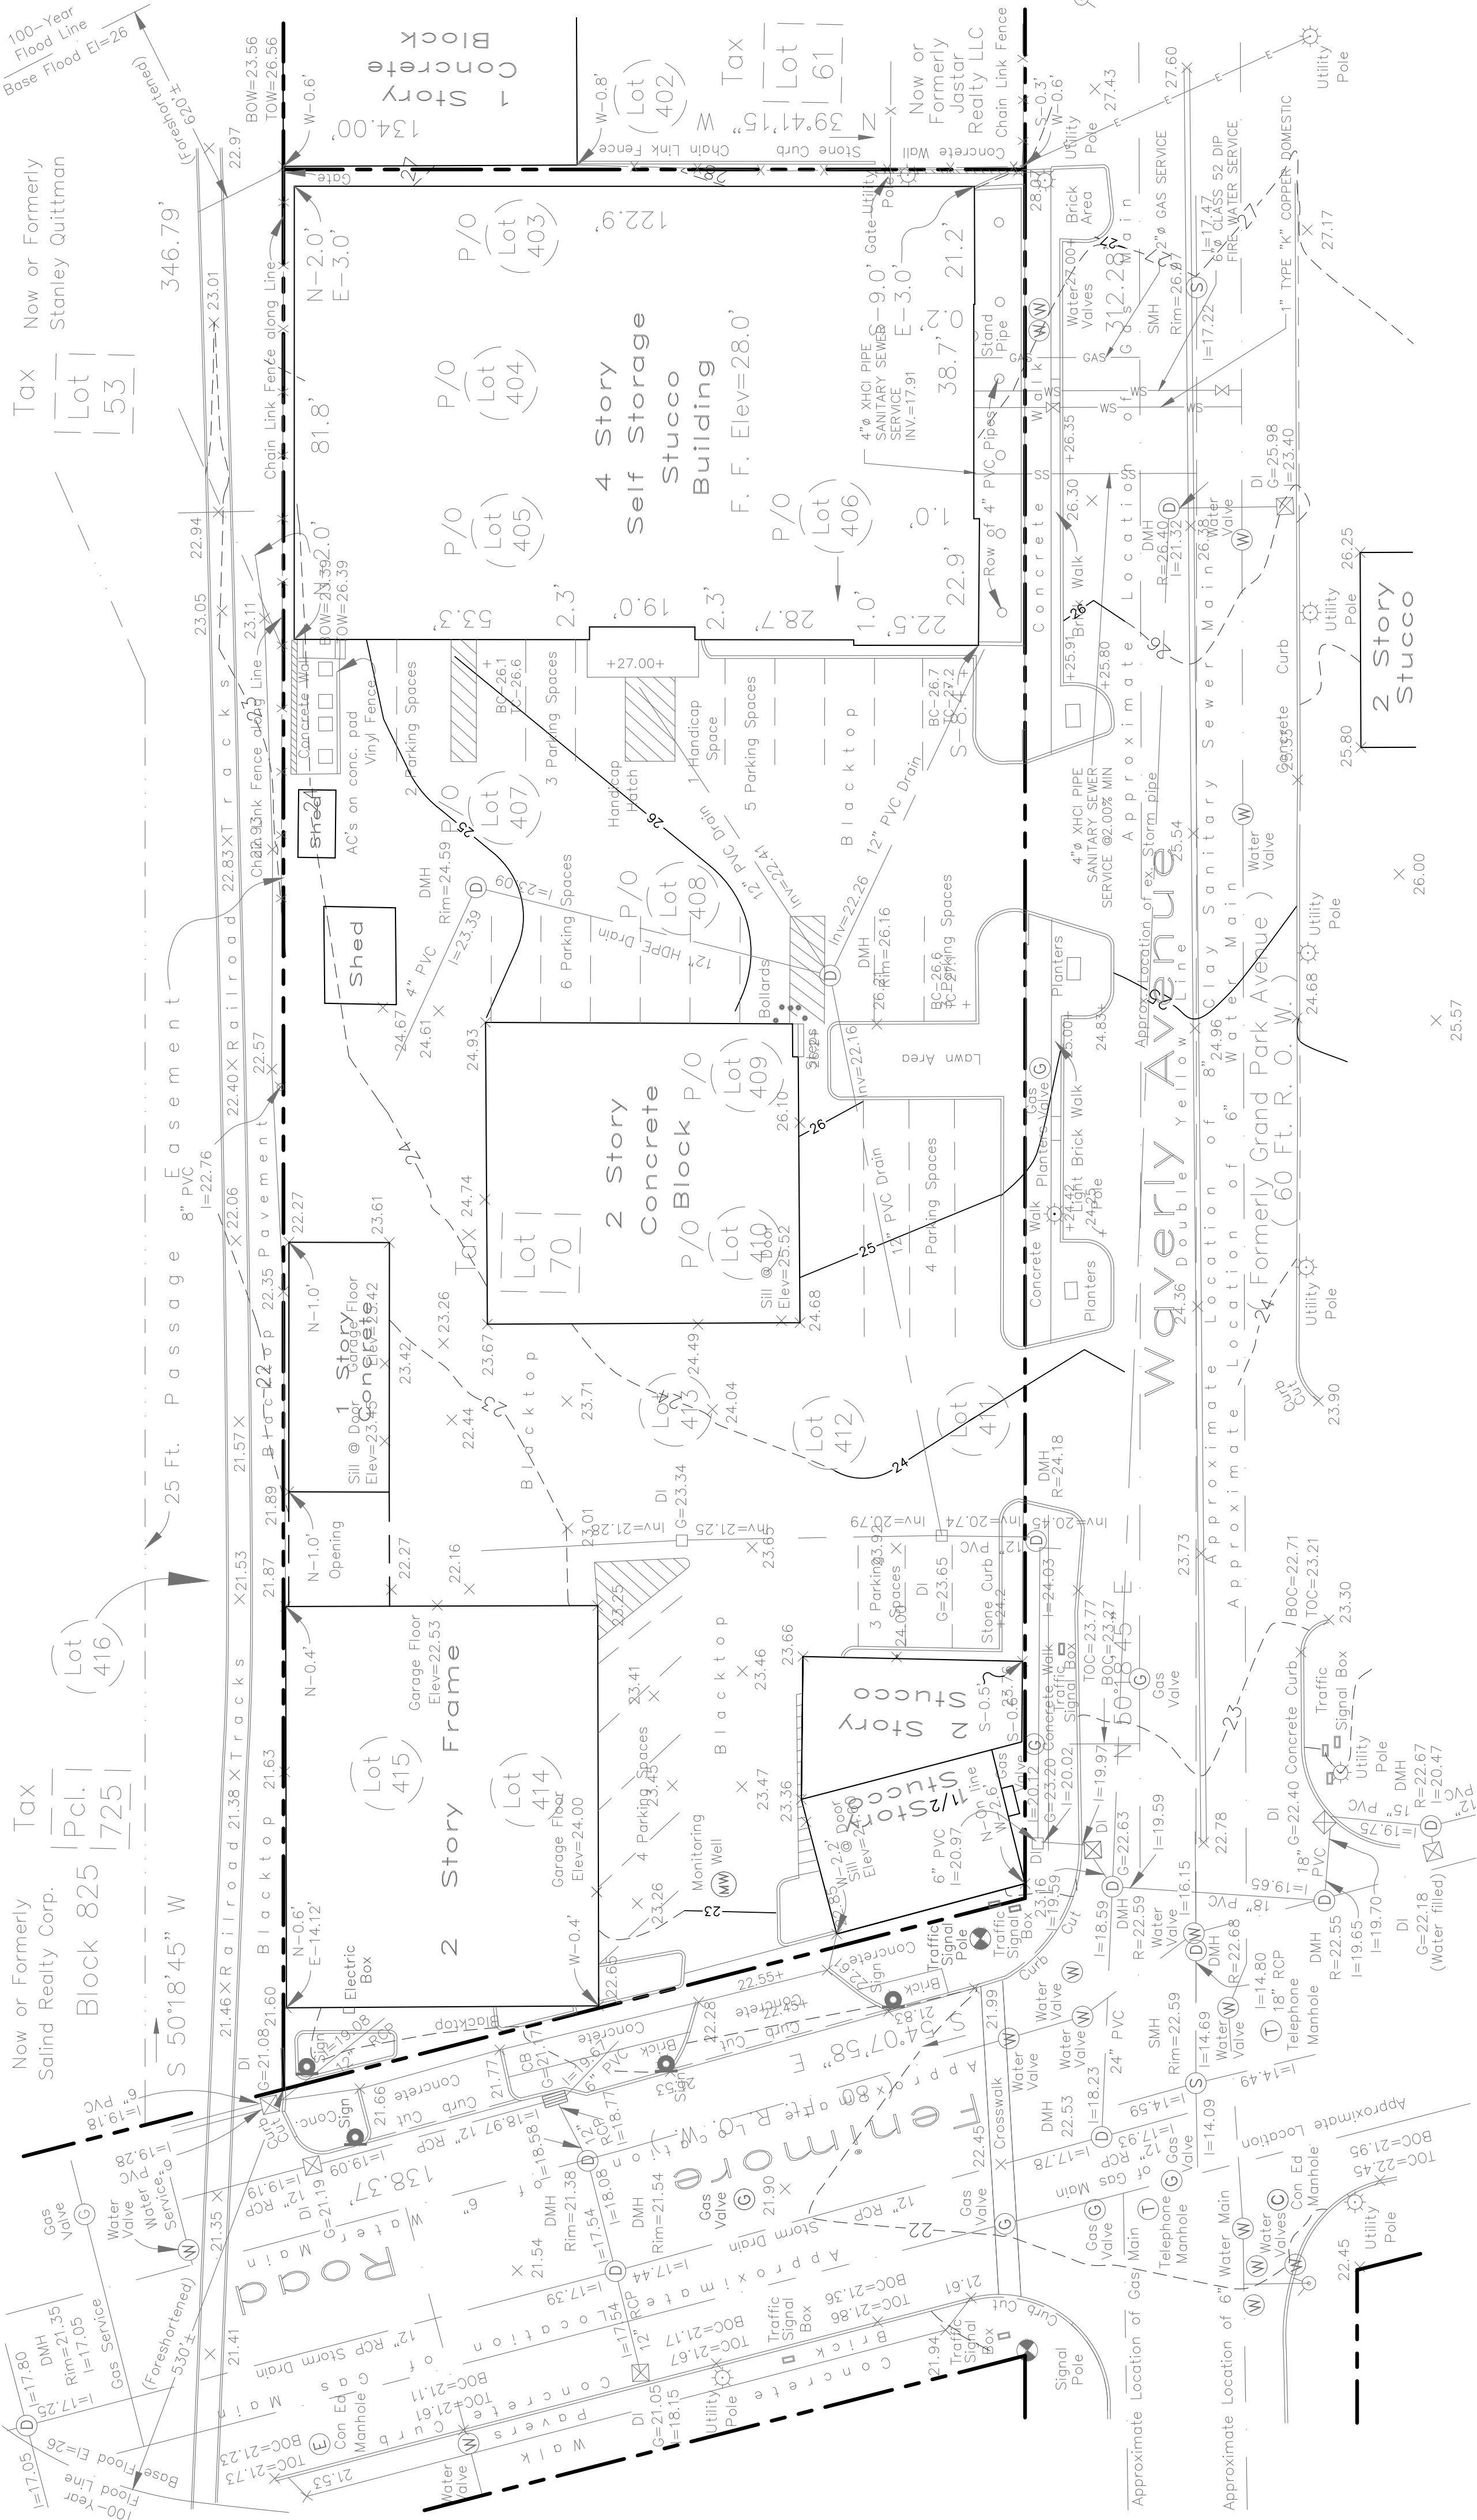

ANY ALTERATIONS OR REVISIONS OF THESE PLANS, UNLESS DONE BY OR UNDER THE DIRECTION OF THE NYS LICENSED AND REGISTERED ENGINEER THAT PREPARED THEM, IS A VIOLATION OF THE NYS EDUCATION LAW.

PROJECT:

SELF STORAGE BUILDING ADDITION
560 FENIMORE ROAD
VILLAGE OF MAMARONECK
WESTCHESTER COUNTY – NEW YORK

EXISTING CONDITIONS MAP

HUDSON

ENGINEERING

CONSULTING, P.C.

45 Knowlwood Road, Suite 201
Elmsford, NY 10523
T: 914-995-0420
F: 914-560-2088

THIS PLAN NOT VALID FOR CONSTRUCTION
WITHOUT ENGINEERS SEAL & SIGNATURE

Revisions

No.	Description	Date
1.	REVISED PER TOWN COMMENTS	9-27-18

DATE

2/8/18

DESIGNED BY

0.C.

CHECKED BY

M.S.

SHEET NO.

7

STATE OF NEW YORK

SEAL

PROFESSIONAL ENGINEER

EXPIRATION DATE

2/8/18

C-1

© 2018


-


PROPOSED PROPERTY LINE	
PROPOSED CONCRETE CURB	
PROPOSED BITUMINOUS CONCRETE PAVEMENT	
PROPOSED WALKWAY	
PROPOSED STORM DRAIN	
PROPOSED SPOT GRADE	
PROPOSED STORM PIPE INLET	
PROPOSED TRENCH DRAIN	
PROPOSED TRENCH DRAIN	

1. ANY IMPORTED SOIL SHALL COMPLY WITH ALL FEDERAL, STATE, AND LOCAL REQUIREMENTS FOR QUALITY AND USE.
2. OFF-SITE DISPOSAL OF EXCESS CUT SHALL BE IN ACCORDANCE WITH ALL FEDERAL, STATE, AND LOCAL REQUIREMENTS.
3. UTILITIES TO ALL EXISTING BUILDINGS TO BE DEMOLISHED SHALL BE REMOVED, CUT AND CAPPED AT THE MAIN PER VILLAGE OF MAMARONECK STANDARDS.

Cut	Fill	Net
I1	F1	0.78
I1	F2	0.69
I1	F3	0.69
I1	F144	

Totals 69.31 Cu. Yd. 127.91 Cu. Yd. 58.59 Cu. Yd.<Fill>

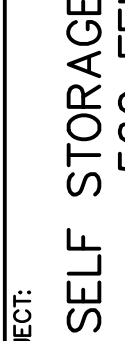PROJECT: SELF STORAGE BUILDING ADDITION 560 FENIMORE ROAD VILLAGE OF MAMARONECK WESTCHESTER COUNTY – NEW YORK			
STORMWATER MANAGEMENT PLAN		Date: 2/6/18 Sheet: 2 Scale: 1" = 20' 2 Designed By: D.C. Drawn By: W.S. Sheet No.	
THIS PLAN NOT VALID FOR CONSTRUCTION WITHOUT ENGINEER'S SEAL & SIGNATURE			
Revisions		HUDSON ENGINEERING CONSULTING, P.C. 465 Westchester Ave. Elmhurst, New York 11353	
No. Description		T 914-509-0420 © 2018 F 914-560-2086	
9-27-18	1. REWED PER TOWN COMMENTS		

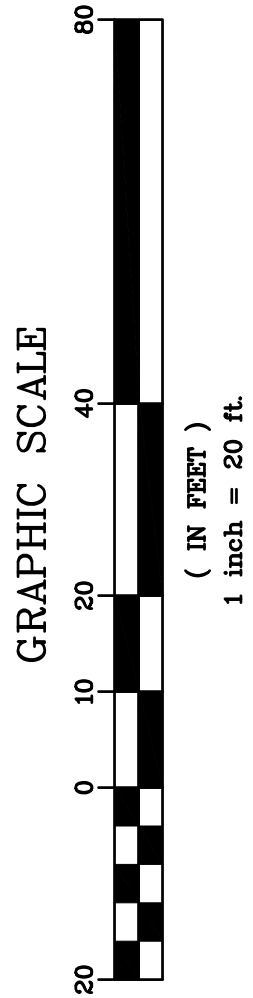

ANY ALTERATIONS OR REVISIONS OF THESE PLANS, UNLESS DONE BY OR UNDER THE DIRECTION OF THE NYS LICENSED AND REGISTERED ENGINEER THAT PREPARED THEM, IS A VIOLATION OF THE NYS EDUCATION LAW.

INSTALLATION & MAINTENANCE OF EROSION CONTROL:

CONSTRUCTION SCHEDULE
EROSION CONTROL MEASURES
INSTALL ALL EROSION CONTROL MEASURES PRIOR TO START OF CONSTRUCTION.
CALL FOR INSPECTION FROM THE APPROPRIATE MUNICIPAL AGENCY HAVING JURISDICTION AT LEAST 2 DAYS PRIOR TO INSTALLATION.

INSPECTION BY MUNICIPALITY
MAINTENANCE (TO BE PERFORMED DURING ALL PHASES OF CONSTRUCTION)
AFTER ANY RAIN CAUSING RUNOFF, CONTRACTOR TO INSPECT HAYBALES, ETC. AND REMOVE ANY EXCESSIVE SEDIMENT AND INSPECT STOCKPILES AND CORRECT ANY PROBLEMS WITH SEED ESTABLISHMENT. ALL CORRECTIONS TO BE WRITTEN AND SUBMITTED TO THE APPROPRIATE MUNICIPAL AGENCY HAVING JURISDICTION.



INSPECTION BY MUNICIPALITY – FINAL GRADING
REMOVE UNNEEDED SUBGRADE FROM SITE.
CALL FOR INSPECTION FROM THE APPROPRIATE MUNICIPAL AGENCY HAVING JURISDICTION AT LEAST 2 DAYS PRIOR TO FINISH.

INSPECTION BY MUNICIPALITY – LANDSCAPING
SPREAD TOPSOIL EVENLY OVER AREAS TO BE SEED. HAND RAKE LEVEL. BROADCAST 1.25 LB. BAG OF JONATHAN GREEN "FASTGROW" MIX OR EQUAL OVER AREA TO BE SEED. APPLY STRAW MULCH AND WATER WITHIN 2 DAYS OF COMPLETION OF TOPSOILING. CALL FOR INSPECTION FROM THE APPROPRIATE MUNICIPAL AGENCY HAVING JURISDICTION AT LEAST 2 DAYS PRIOR TO FINISH.

INSPECTION BY MUNICIPALITY – FINAL LANDSCAPING
GRASS ESTABLISHED.
CALL FOR INSPECTION FROM THE APPROPRIATE MUNICIPAL AGENCY HAVING JURISDICTION AT LEAST 2 DAYS PRIOR TO FINISH.

INSPECTION BY MUNICIPALITY – FINAL INSPECTION
ALL EROSION CONTROL MEASURES REMOVED AND GRASS ESTABLISHED.
CALL FOR INSPECTION FROM THE APPROPRIATE MUNICIPAL AGENCY HAVING JURISDICTION AT LEAST 2 DAYS PRIOR TO FINISH.

LEGEND

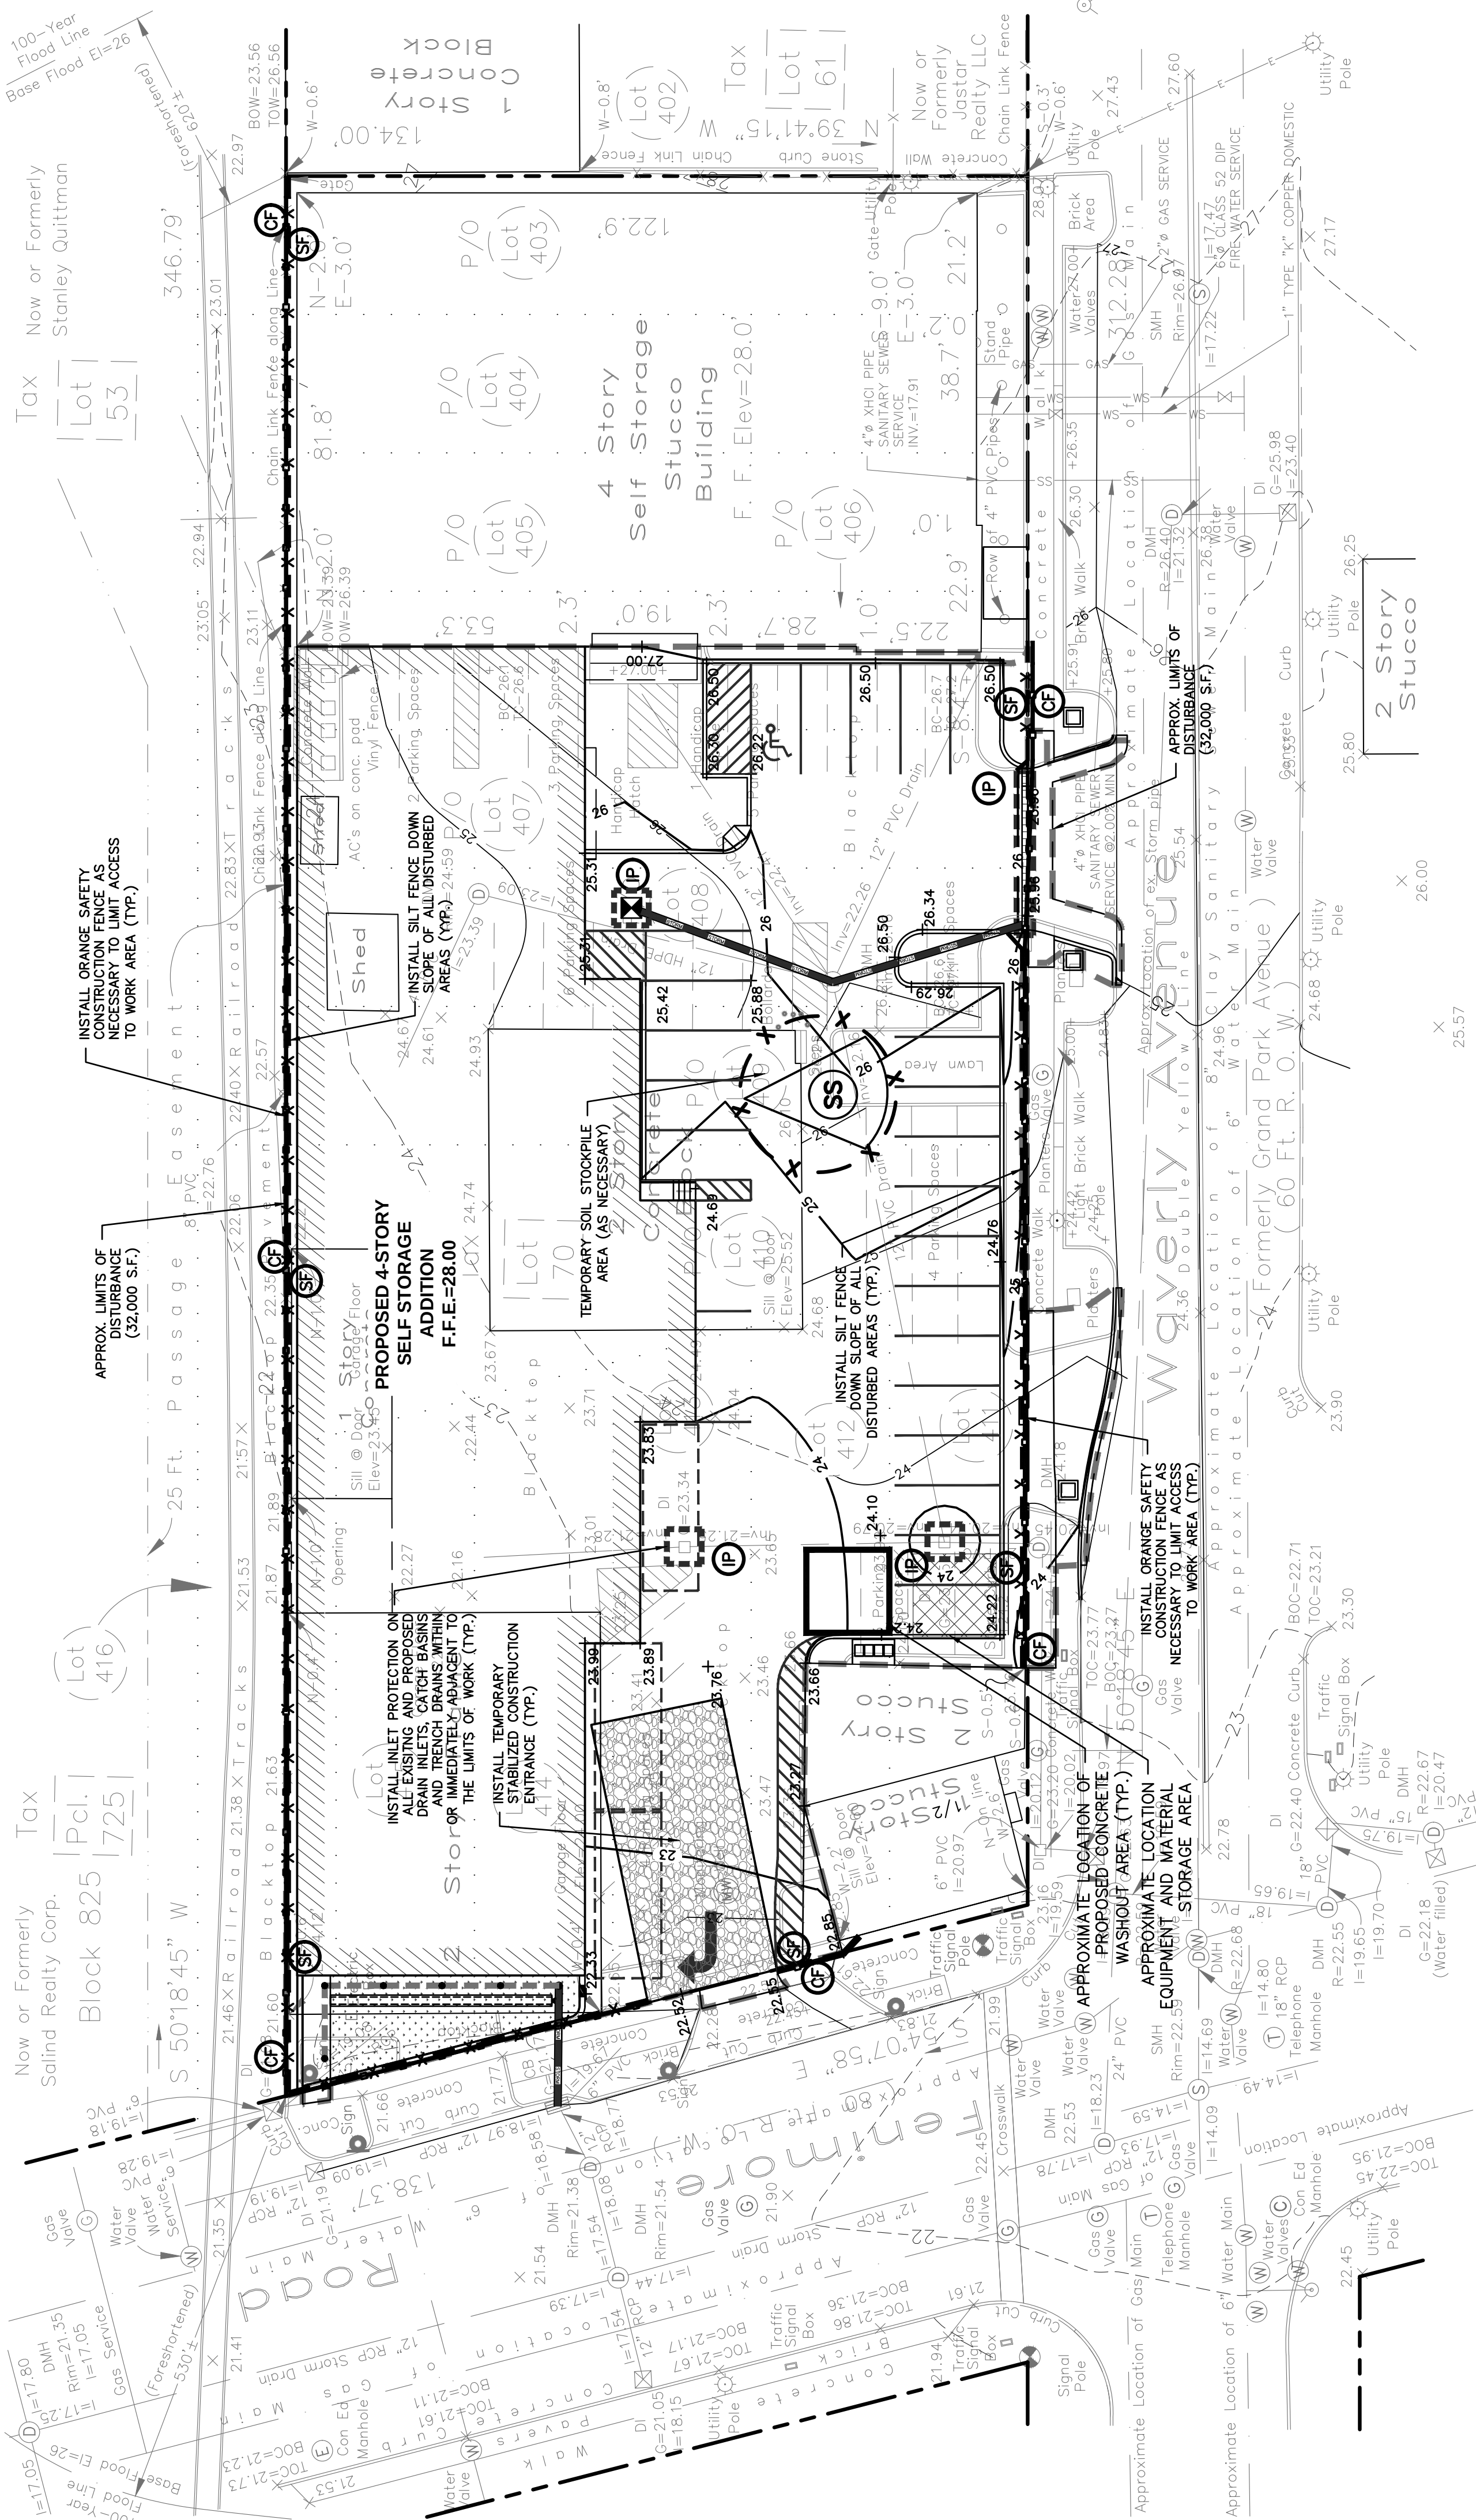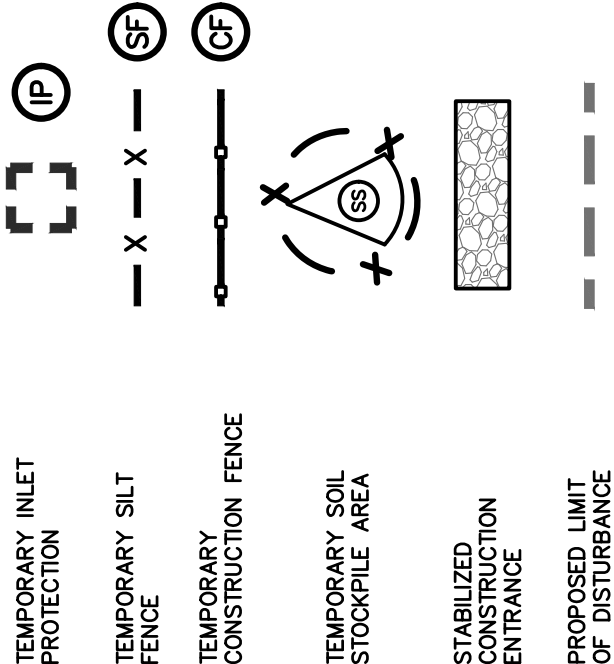

PROJECT:
SELF STORAGE BUILDING ADDITION
560 FENIMORE ROAD
VILLAGE OF MAMARONECK
WESTCHESTER COUNTY – NEW YORK

EROSION & SEDIMENT CONTROL PLAN

HUDSON

ENGINEERING

CONSULTING, P.C.

445 Knowlwood Road • Suite 201
Elmwood Park, NY 10523
T: 914-995-0200
F: 914-995-2088

WITHOUT ENGINEER'S SEAL & SIGNATURE
THIS PLAN NOT VALID FOR CONSTRUCTION

Revisions

No.	Date	Description
1.	9-27-18	REVISED PER TOWN COMMENTS

DATE: 2/8/18
DESIGNED BY: O.C.
CHECKED BY: M.S.
SHEET NO.

2/8/18
3
7

C-3

© 2018

ANY ALTERATIONS OR REVISIONS OF THESE PLANS, UNLESS DONE BY OR UNDER THE DIRECTION OF THE NYS LICENSED AND REGISTERED ENGINEER THAT PREPARED THEM, IS A VIOLATION OF THE NYS EDUCATION LAW.

