



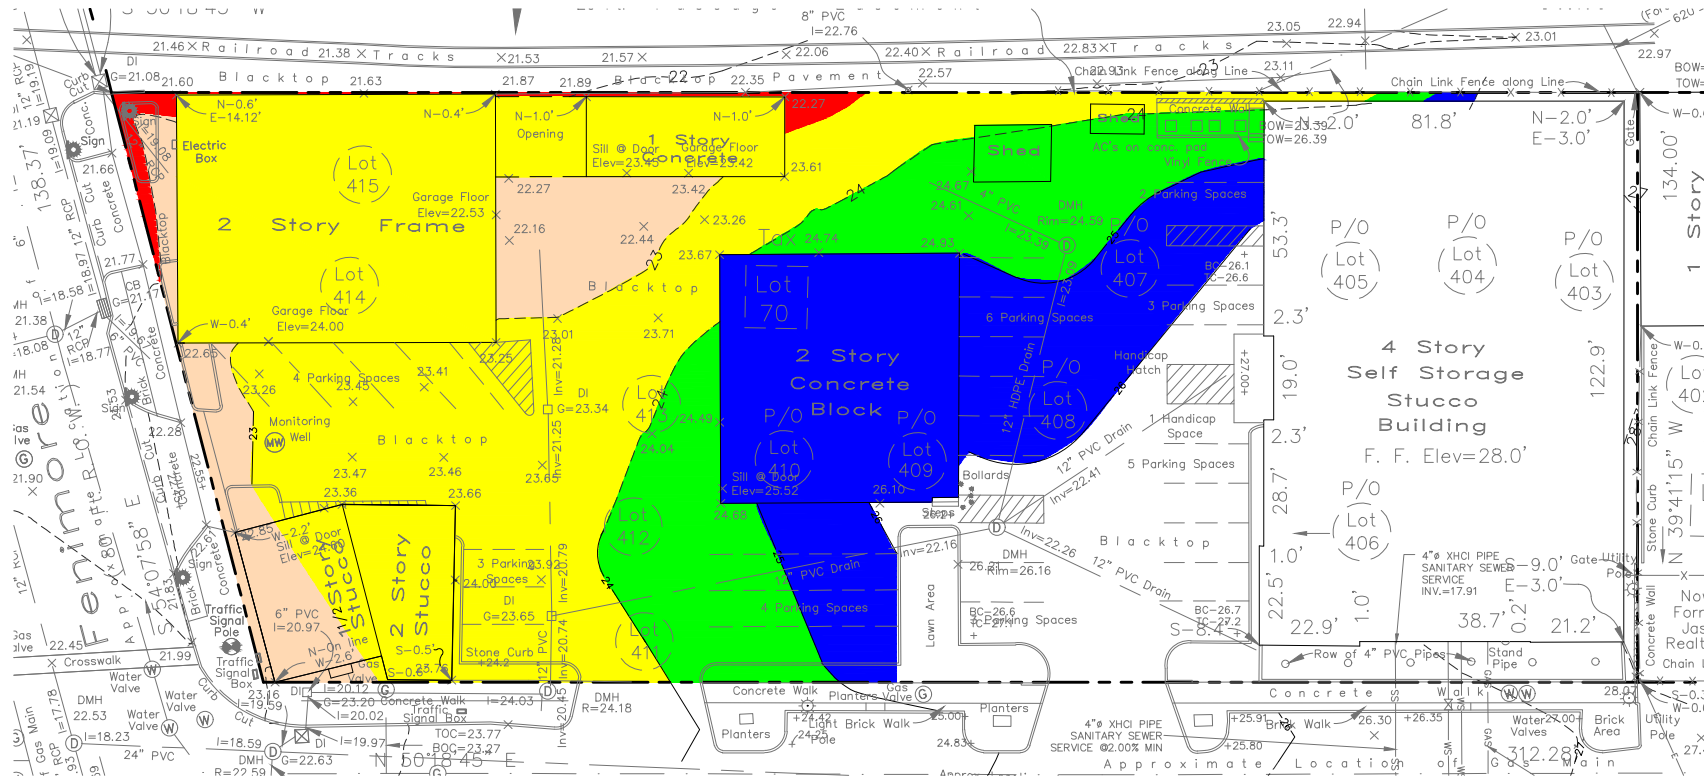


EXISTING SITE COVERAGE
SCALE: 1"=20'

Volumetric Analysis - Existing Conditions			
Elevation	Surface Area	Incremental Storage (Cubic Feet)	Cumulative Storage (Cubic Feet)
21	0	0	0
22	388	194	194
23	2,961	1,675	1,869
24	16,517	9,739	11,608
25	21,073	18,795	30,403
26	27,420	24,247	54,649

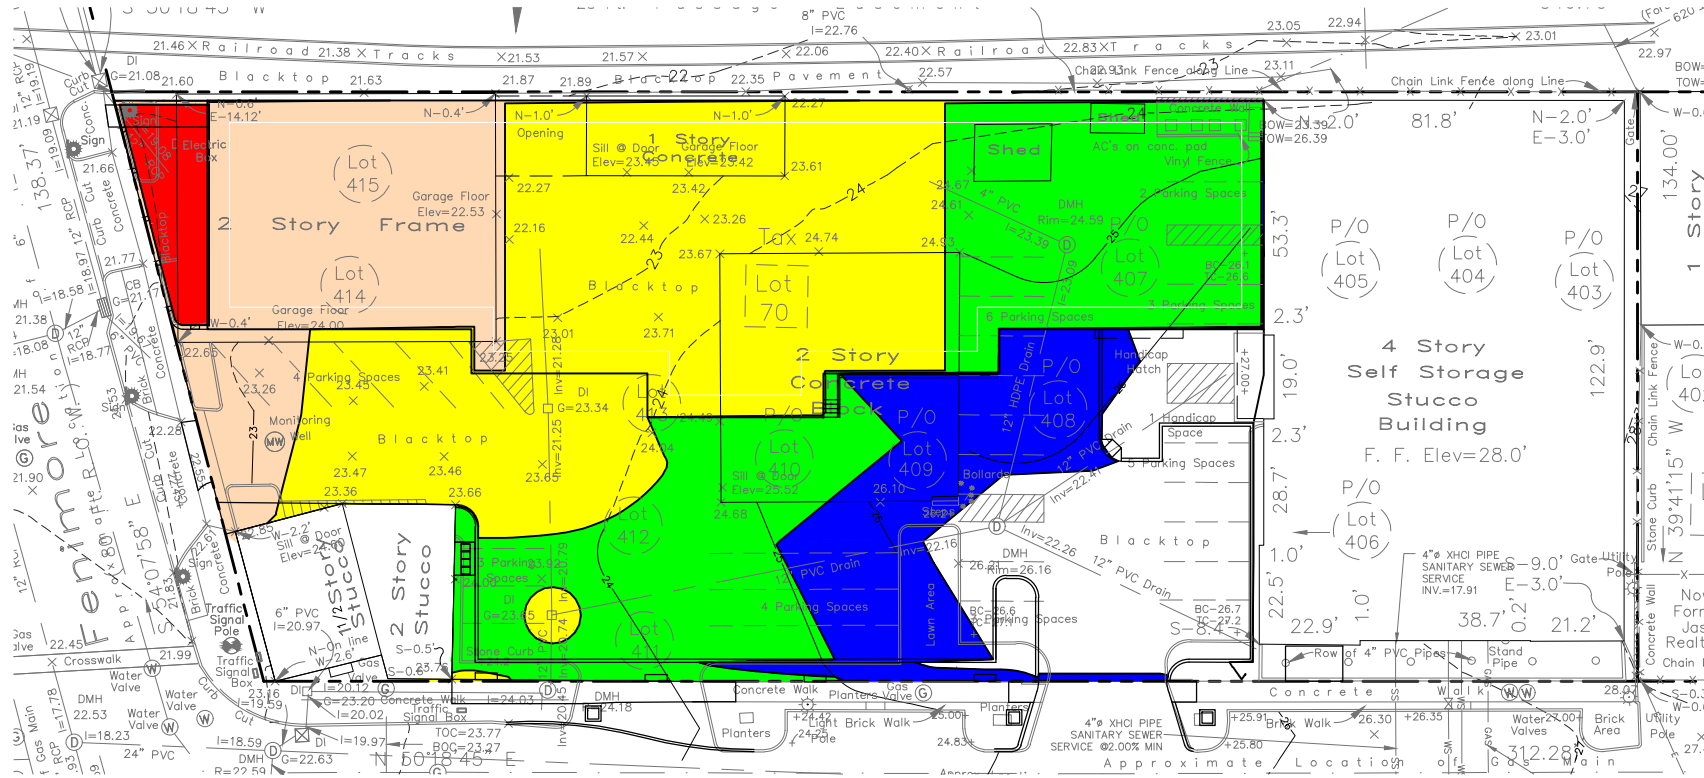

PROPOSED SITE COVERAGE
SCALE: 1"=20'

Volumetric Analysis - Proposed Conditions			
Elevation	Surface Area	Incremental Storage (Cubic Feet)	Cumulative Storage (Cubic Feet)
21	0	0	0
22	704	352	352
23	5,344	3,024	3,376
24	15,142	10,243	13,619
25	22,826	18,984	32,603
26	26,110	24,468	57,071

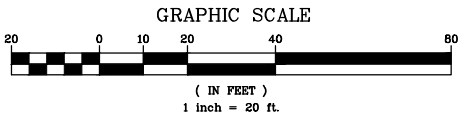

ANY ALTERATIONS OR REVISIONS OF THESE PLANS, UNLESS DONE BY OR UNDER THE DIRECTION OF THE NYS LICENSED AND REGISTERED ENGINEER THAT PREPARED THEM, IS A VIOLATION OF THE NYS EDUCATION LAW.

REVISIONS

NO.

1.

2.

<