


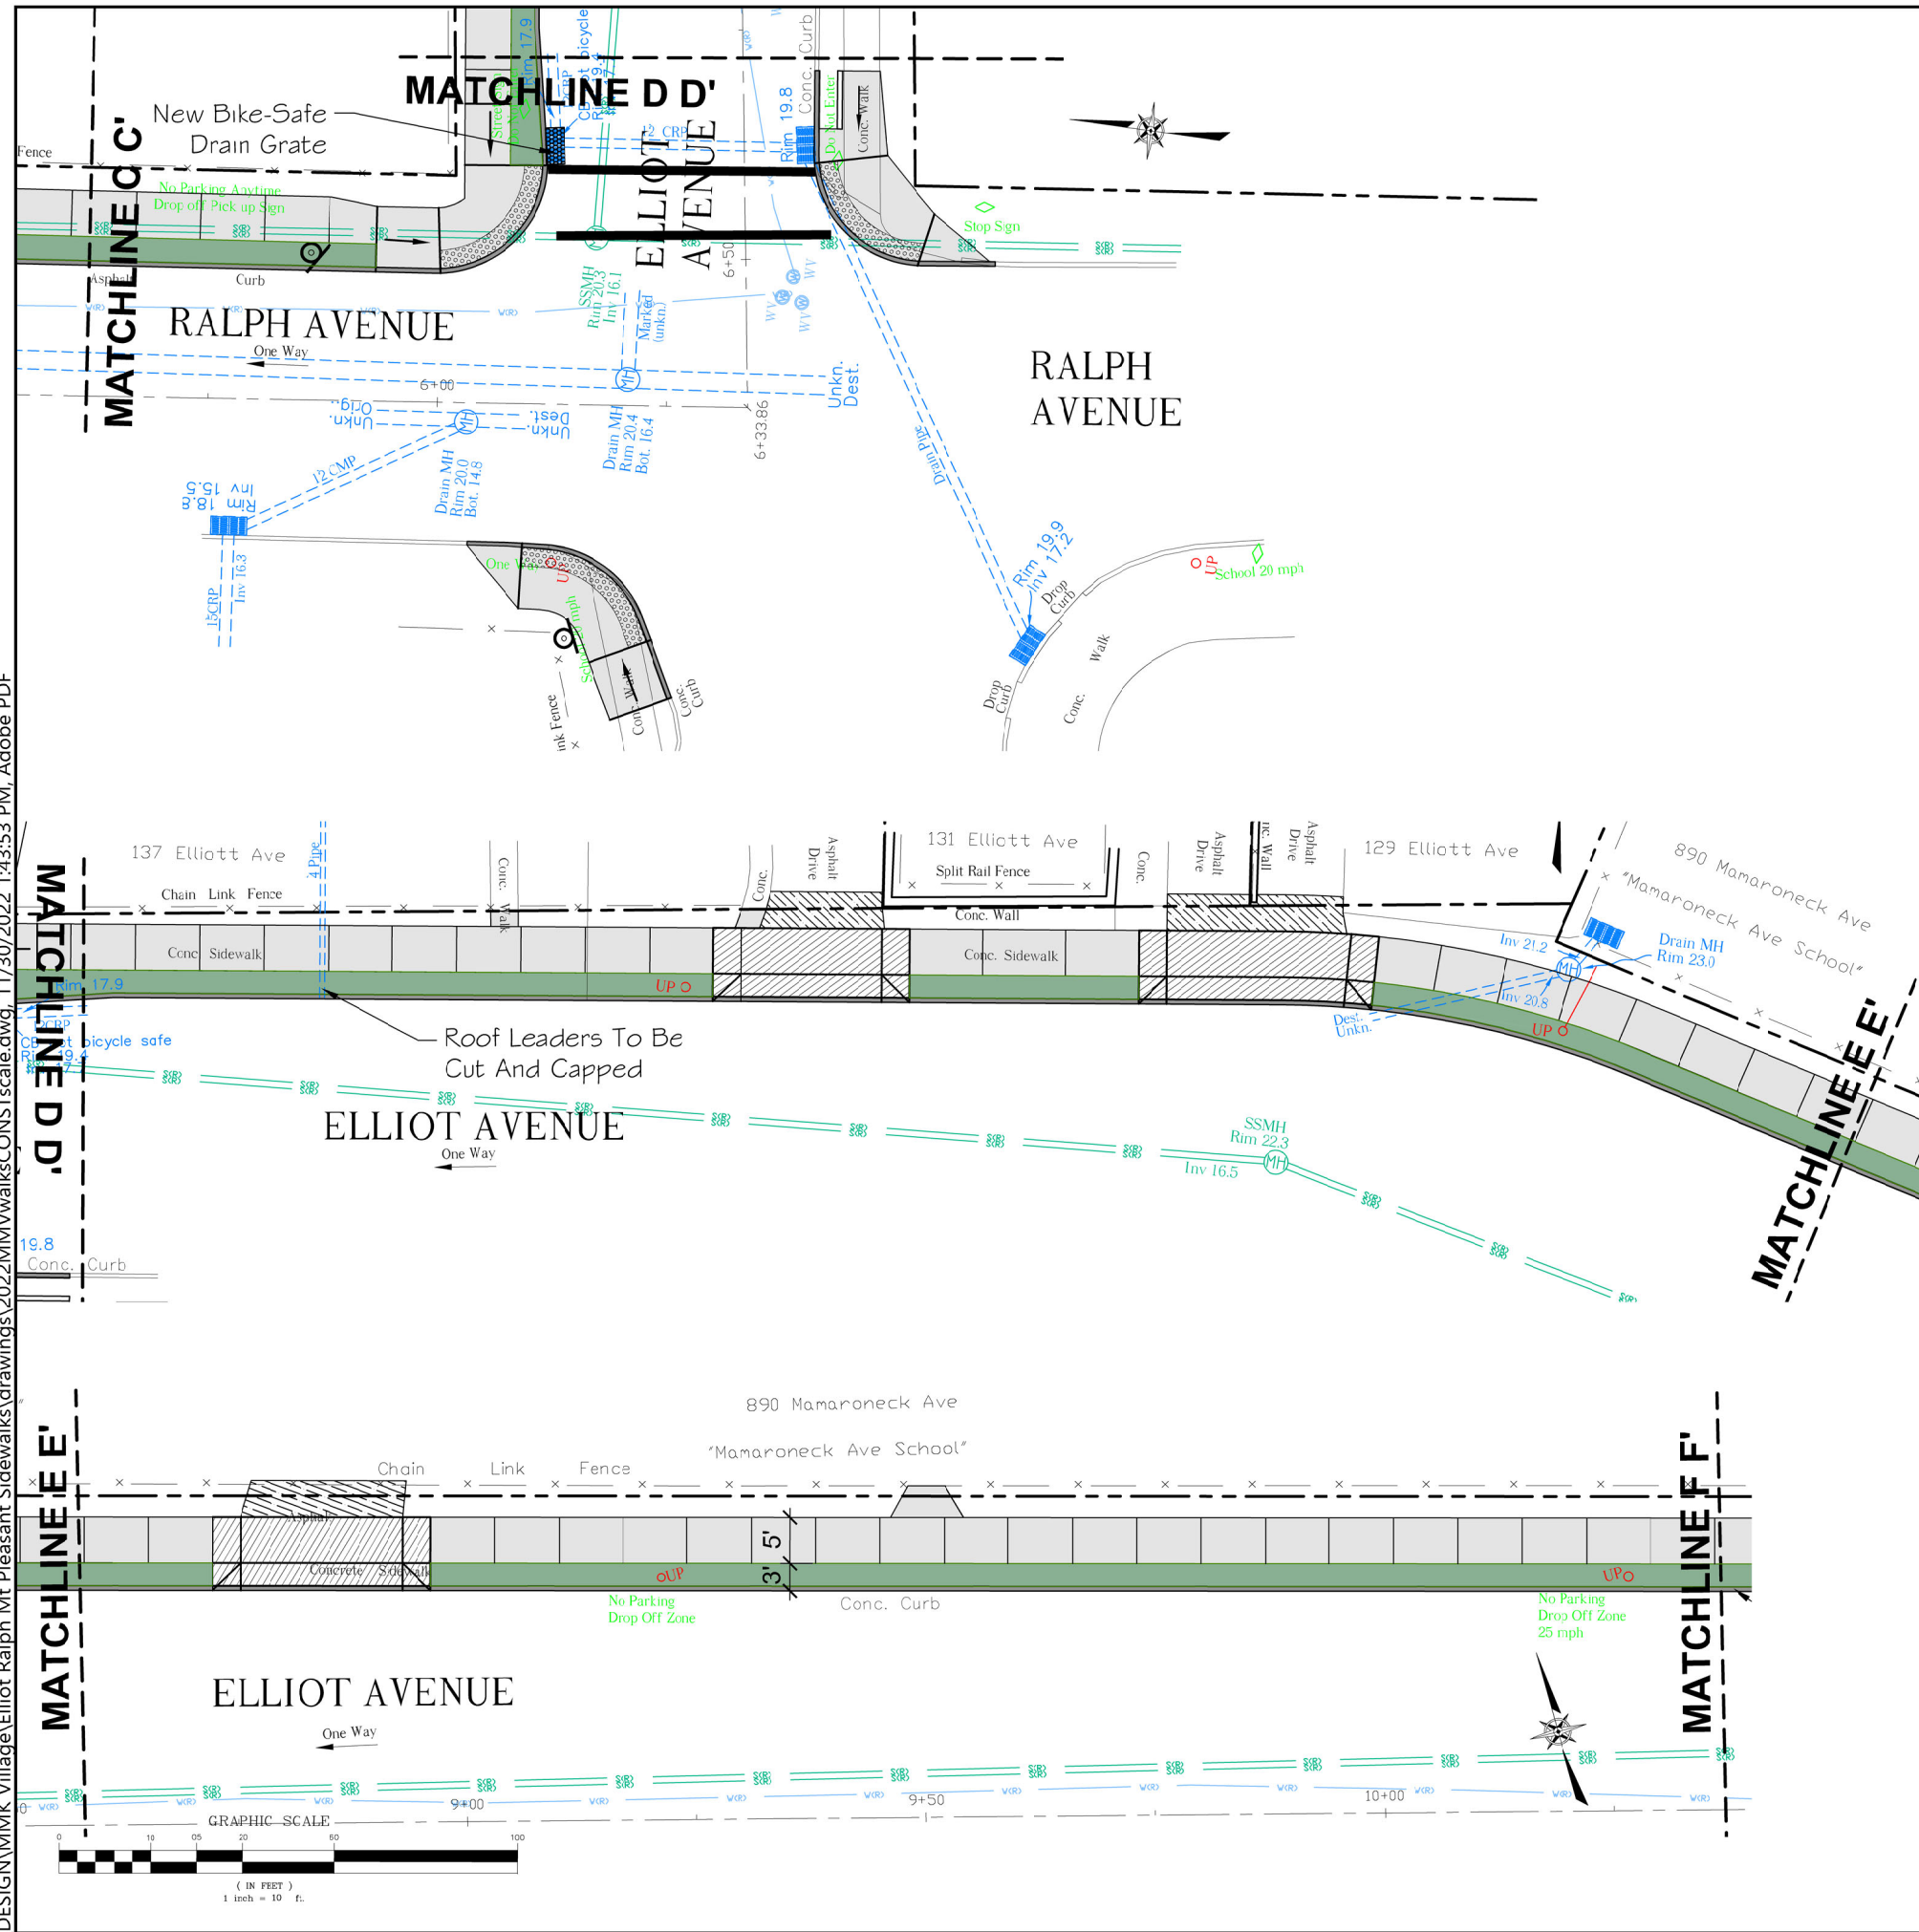


LEGEND

	CONTRACT LIMIT LINE		TRUNCATED DOMES FOR PEDESTRIAN DROP CURB
	SITE PROTECTION FENCING		NEW ROOF LEADER CONNECTION
	SILT FILTER FENCING		NEW STREET TREE
	EXISTING TREE TO REMAIN		LAWN RESTORATION
	NEW CONCRETE CURB		
	PROPOSED VEHICULAR DRIVEWAY APRON		
	ASPHALT DRIVEWAY REPAIR		


SURVEY LEGEND

	Manhole
	Sewer Manhole
	Drain Manhole
	Catch Basin
	Hedge & Evergreen
	Tree
	Light Pole
	Electric Manhole
	Guy Pole
	Utility Pole
	Telephone Manhole
	Gas Valve
	Water Valve
	Water Meter
	Hydrant
	Sign
	Metal Cover

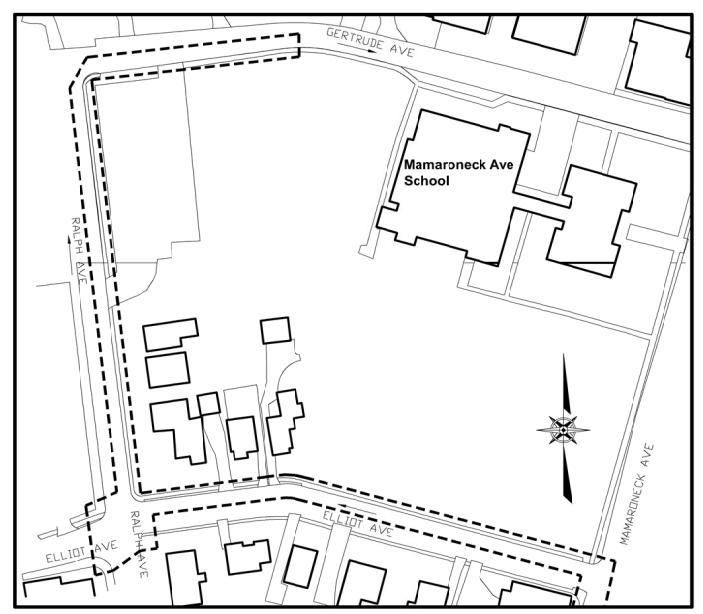

 Westchester gov.com DEPARTMENT OF PLANNING DIVISION OF DESIGN MICHAELIAN OFFICE BUILDING 148 MARTINE AVENUE WHITE PLAINS, NY 10601	VILLAGE OF MAMARONECK 123 Mamaroneck Avenue Mamaroneck, NY 10543	SCALE: 1"=10'-0"	SHEET 2 OF 5 2	
		DATE: NOVEMBER 10, 2022		
		DATE REVISIONS BY		
	MT. PLEASANT & MAMARONECK AVE. SCHOOL SIDEWALK IMPROVEMENTS			
DRAWN BY: CMM	CHECKED BY: SBL	CONCEPT PLAN		

Q:\DESIGN\MMK Village\Elliott Ralph Mt Pleasant Sidewalks\drawings\2022MMVwalksCONSTscale.dwg, 11/30/2022 1:44:29 PM, Adobe PDF

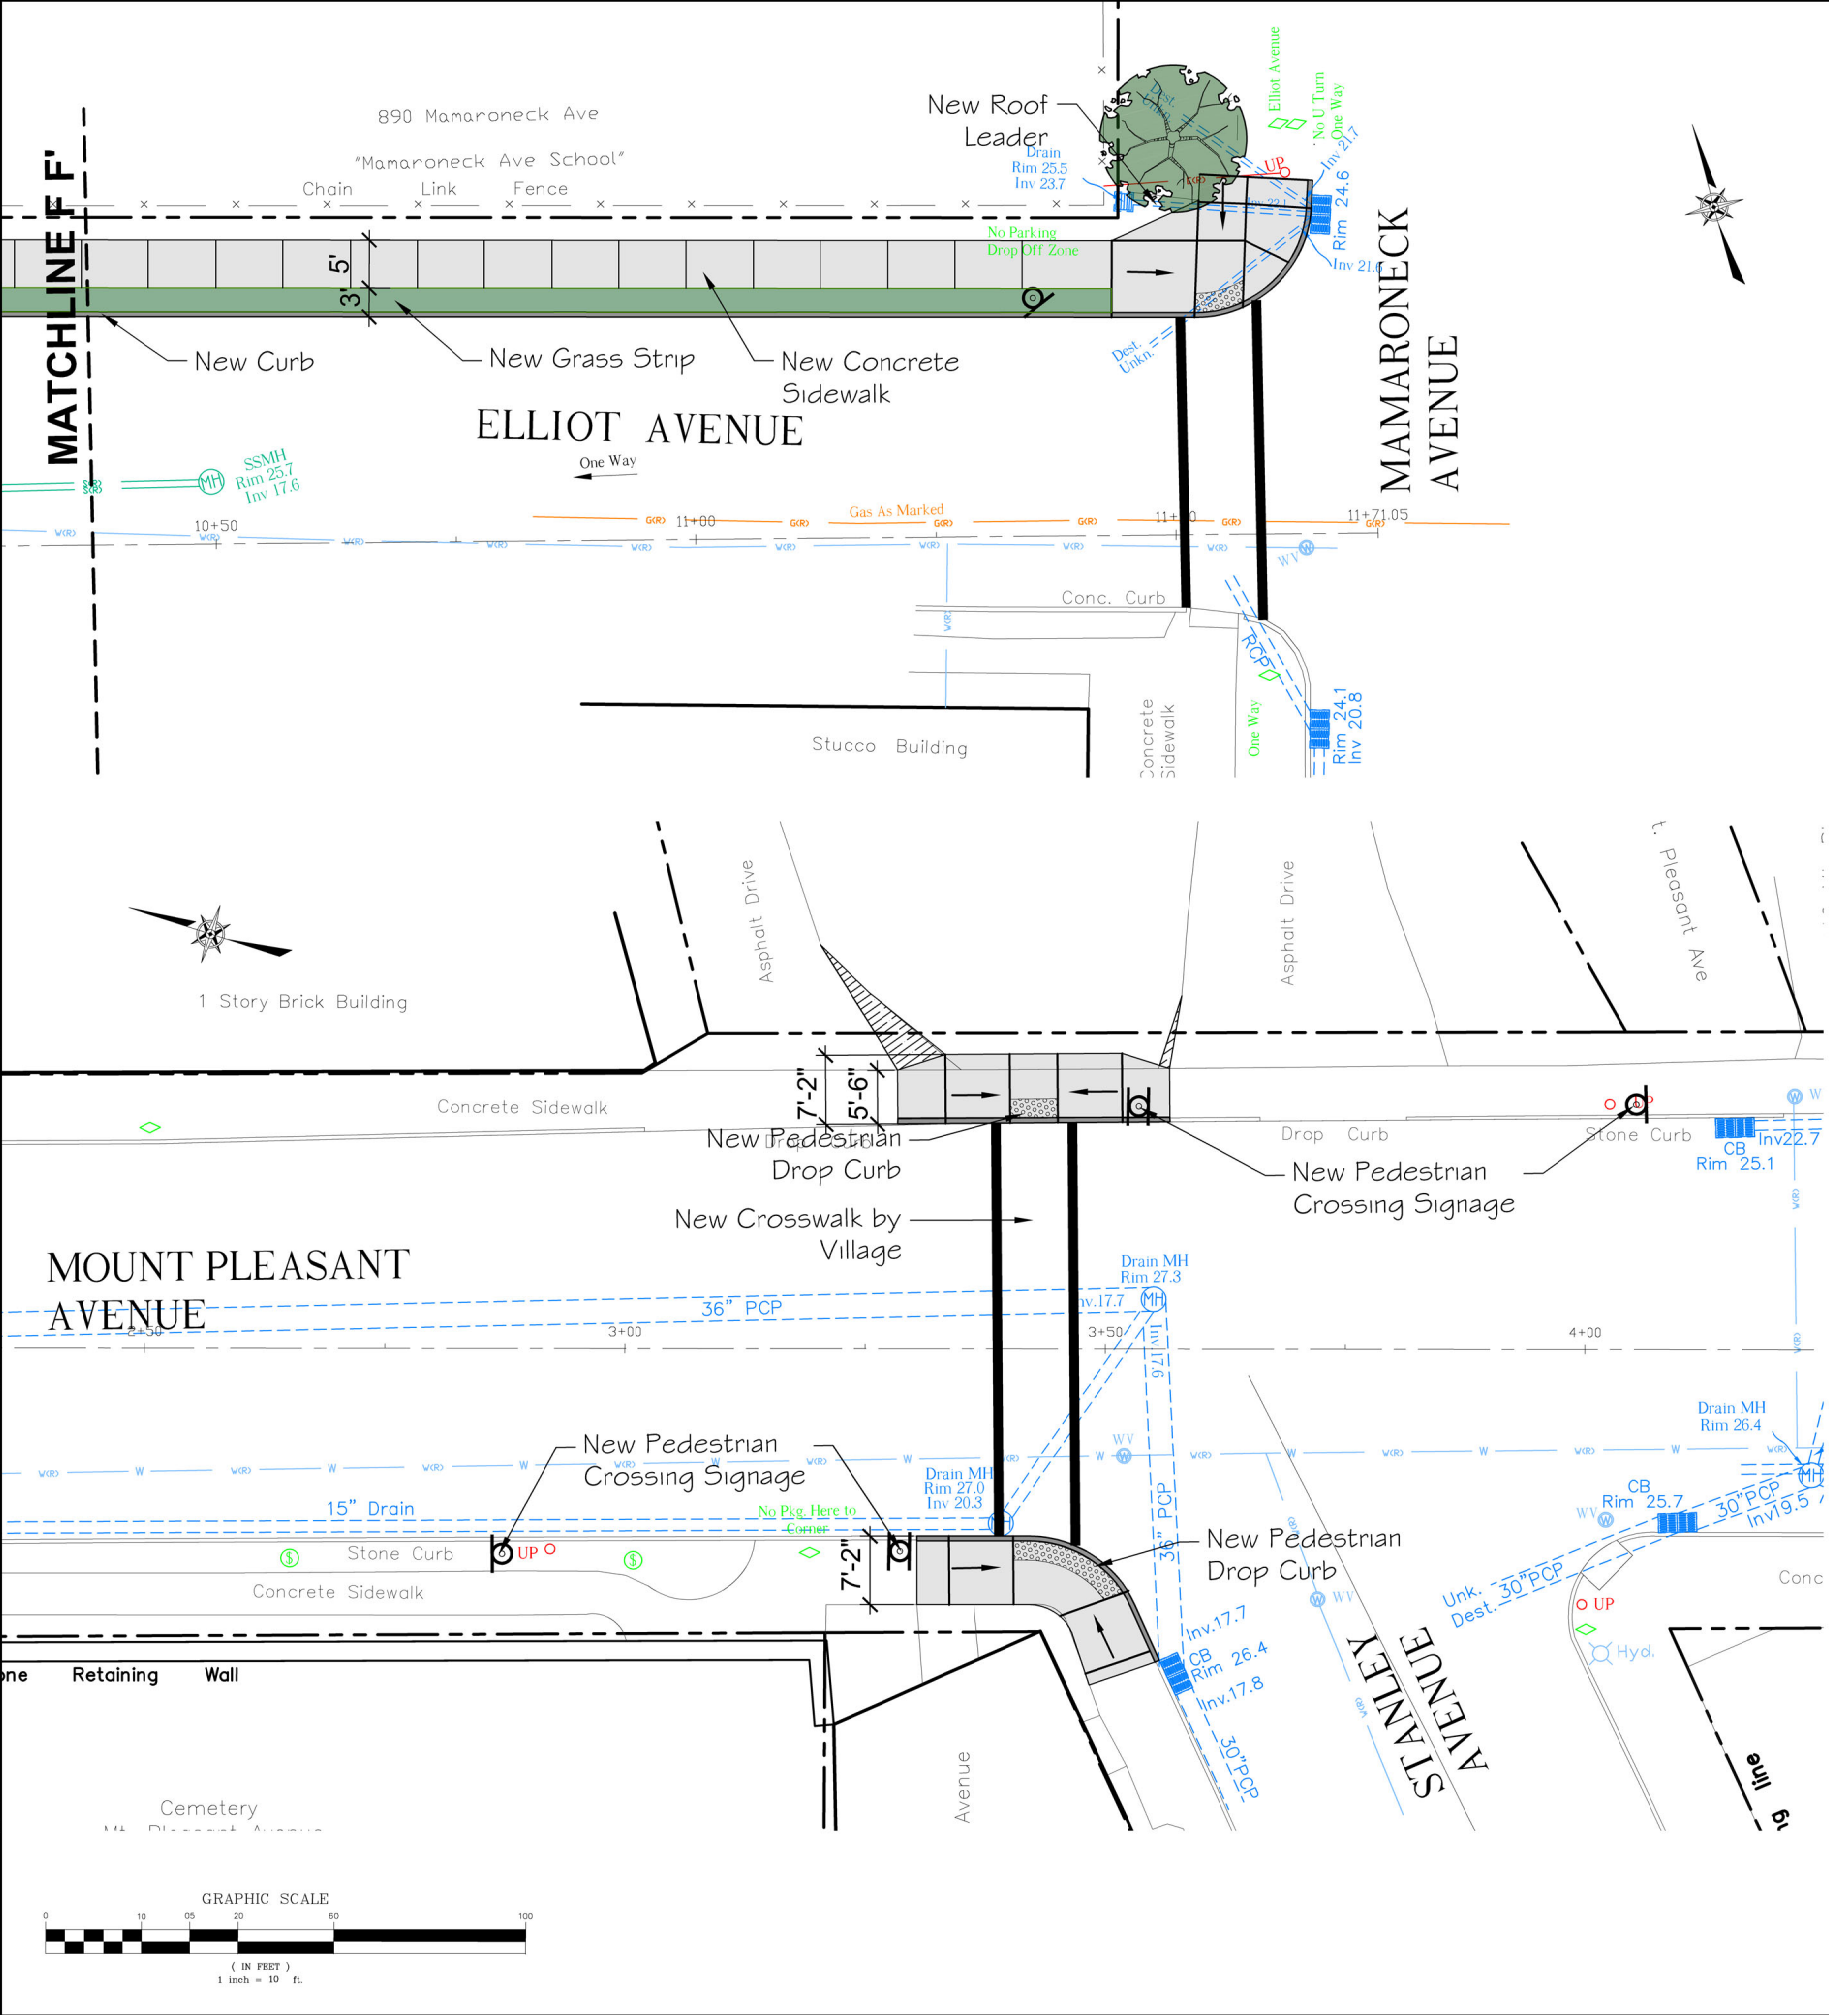


SURVEY LEGEND

- Manhole
- Sewer Manhole
- Drain Manhole
- Catch Basin
- Hedge & Evergreen
- Tree
- Light Pole
- Electric Manhole
- Guy Pole
- Utility Pole
- Telephone Manhole
- Gas Valve
- Water Valve
- Water Meter
- Hydrant
- Sign
- Metal Cover

LEGEND


- CONTRACT LIMIT LINE
- SITE PROTECTION FENCING
- SILT FILTER FENCING
- EXISTING TREE TO REMAIN
- NEW CONCRETE CURB
- PROPOSED VEHICULAR DRIVEWAY APRON
- ASPHALT DRIVEWAY REPAIR
- TRUNCATED DOMES FOR PEDESTRIAN DROP CURB
- NEW ROOF LEADER CONNECTION
- NEW STREET TREE
- LAWN RESTORATION

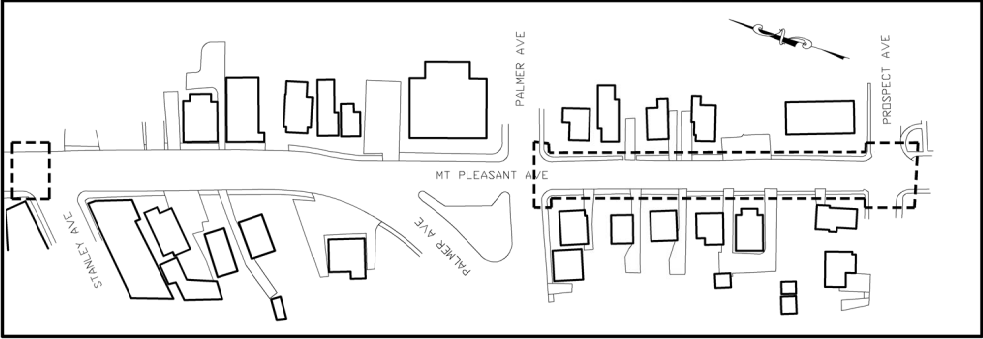

AREA A and MT. PLEASANT/STANLEY AVE CROSSWALK

Westchester gov.com DEPARTMENT OF PLANNING DIVISION OF DESIGN MICHAELIAN OFFICE BUILDING 148 MARTINE AVENUE WHITE PLAINS, NY 10601	VILLAGE OF MAMARONECK 123 Mamaroneck Avenue Mamaroneck, NY 10543		SCALE: 1"=10'-0"			SHEET 3 OF 5 3
			DATE: NOVEMBER 10, 2022			
			DATE	REVISIONS	BY	
MT. PLEASANT & MAMARONECK AVE. SCHOOL SIDEWALK IMPROVEMENTS						
DRAWN BY: CMM	CHECKED BY: SBL	CONCEPT PLAN				

Q:\DESIGN\MMK Village\Elliott Ralph Mt Pleasant Sidewalks\drawings\2022MMVwalks\CONSTscale.dwg, 11/30/2022 1:45:02 PM, Adobe PDF

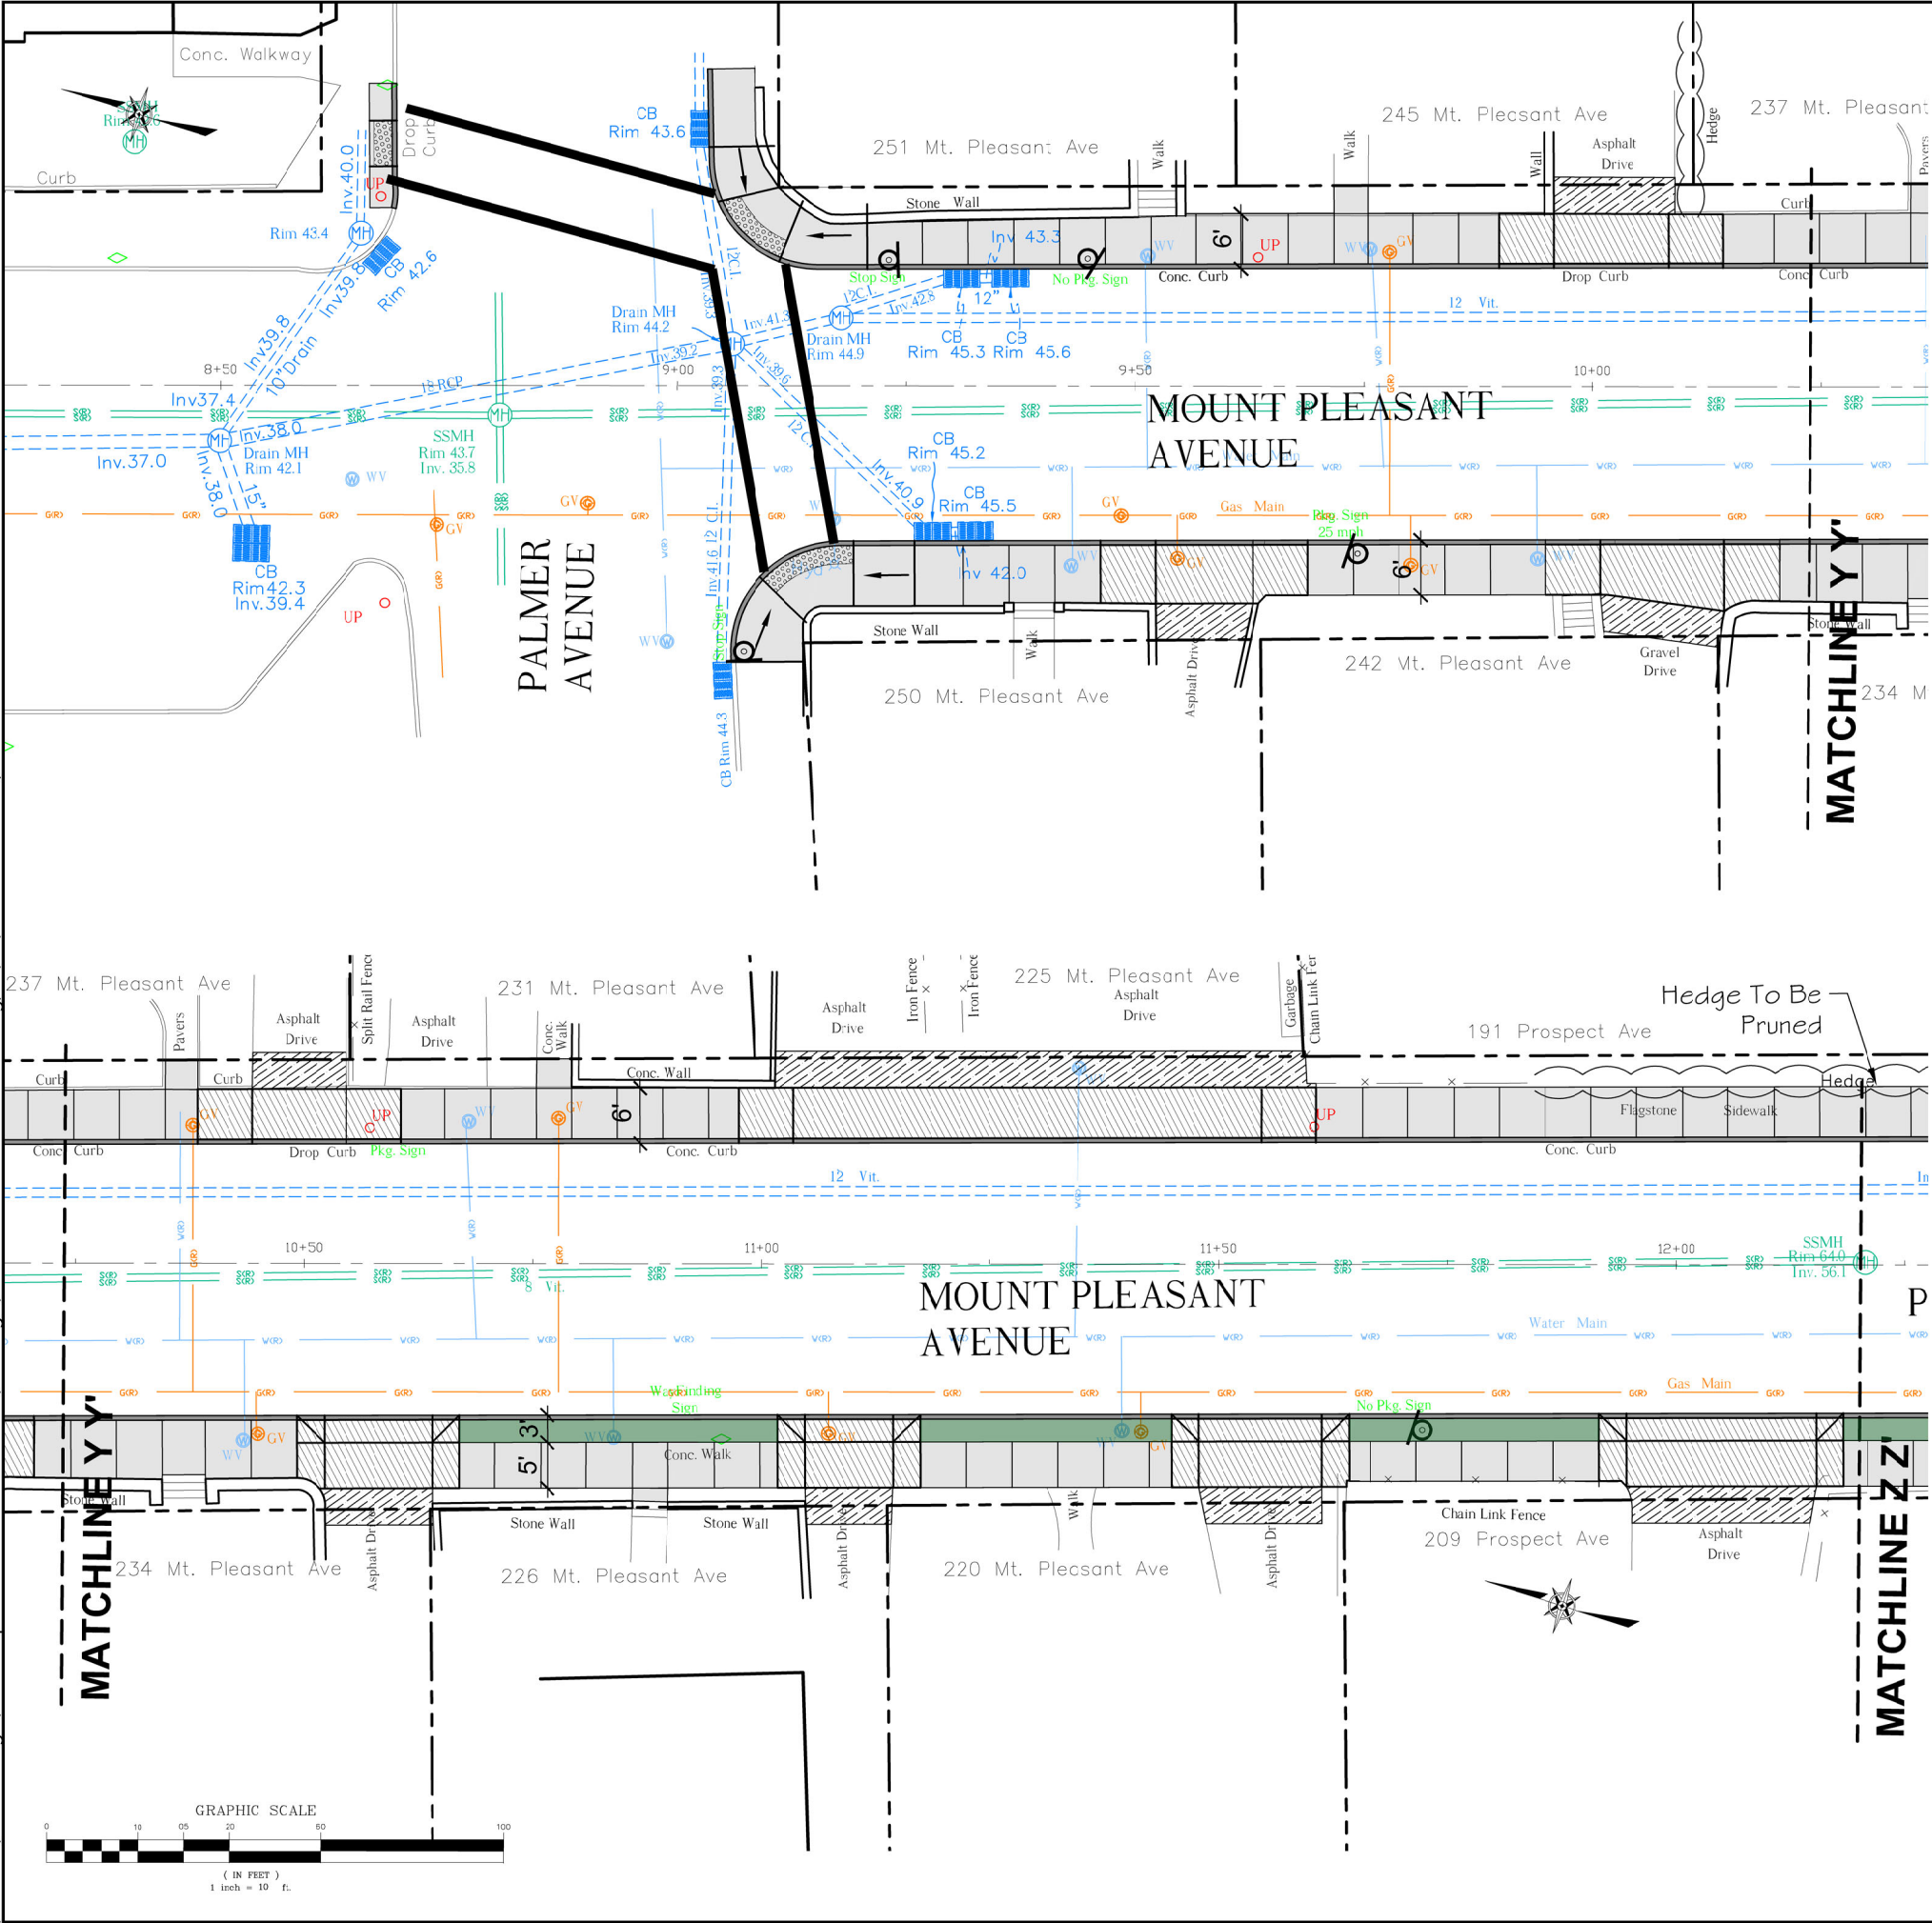


LEGEND

- CONTRACT LIMIT LINE
- SITE PROTECTION FENCING
- SILT FILTER FENCING
- EXISTING TREE TO REMAIN
- NEW CONCRETE CURB
- PROPOSED VEHICULAR DRIVEWAY APRON
- ASPHALT DRIVEWAY REPAIR
- TRUNCATED DOMES FOR PEDESTRIAN DROP CURB
- NEW ROOF LEADER CONNECTION
- NEW STREET TREE
- LAWN RESTORATION

SURVEY LEGEND


- Manhole
- Sewer Manhole
- Drain Manhole
- Catch Basin
- Hedge & Evergreen
- Tree
- Light Pole
- Electric Manhole
- Guy Pole
- Utility Pole
- Telephone Manhole
- Gas Valve
- Water Valve
- Water Meter
- Hydrant
- Sign
- Metal Cover

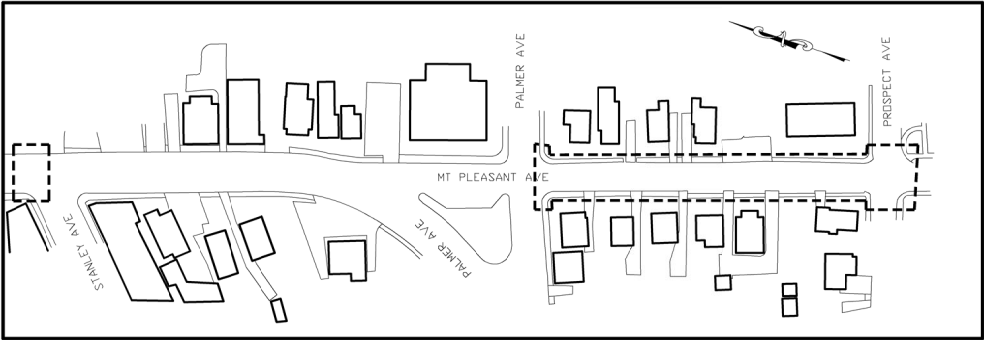

AREA B

Westchester gov.com DEPARTMENT OF PLANNING DIVISION OF DESIGN MICHAELIAN OFFICE BUILDING 148 MARTINE AVENUE WHITE PLAINS, NY 10601	VILLAGE OF MAMARONECK 123 Mamaroneck Avenue Mamaroneck, NY 10543		SCALE: 1"=10'-0"			SHEET 4 OF 5 4
			DATE: NOVEMBER 10, 2022			
			DATE	REVISIONS	BY	
DRAWN BY: CMM CHECKED BY: SBL		MT. PLEASANT & MAMARONECK AVE. SCHOOL SIDEWALK IMPROVEMENTS CONCEPT PLAN				

Q:\DESIGN\MMK Village\Elliott Ralph Mt Pleasant Sidewalks\drawings\2022MMVwalksCONSTscale.dwg, 11/30/2022 1:45:40 PM, Adobe PDF

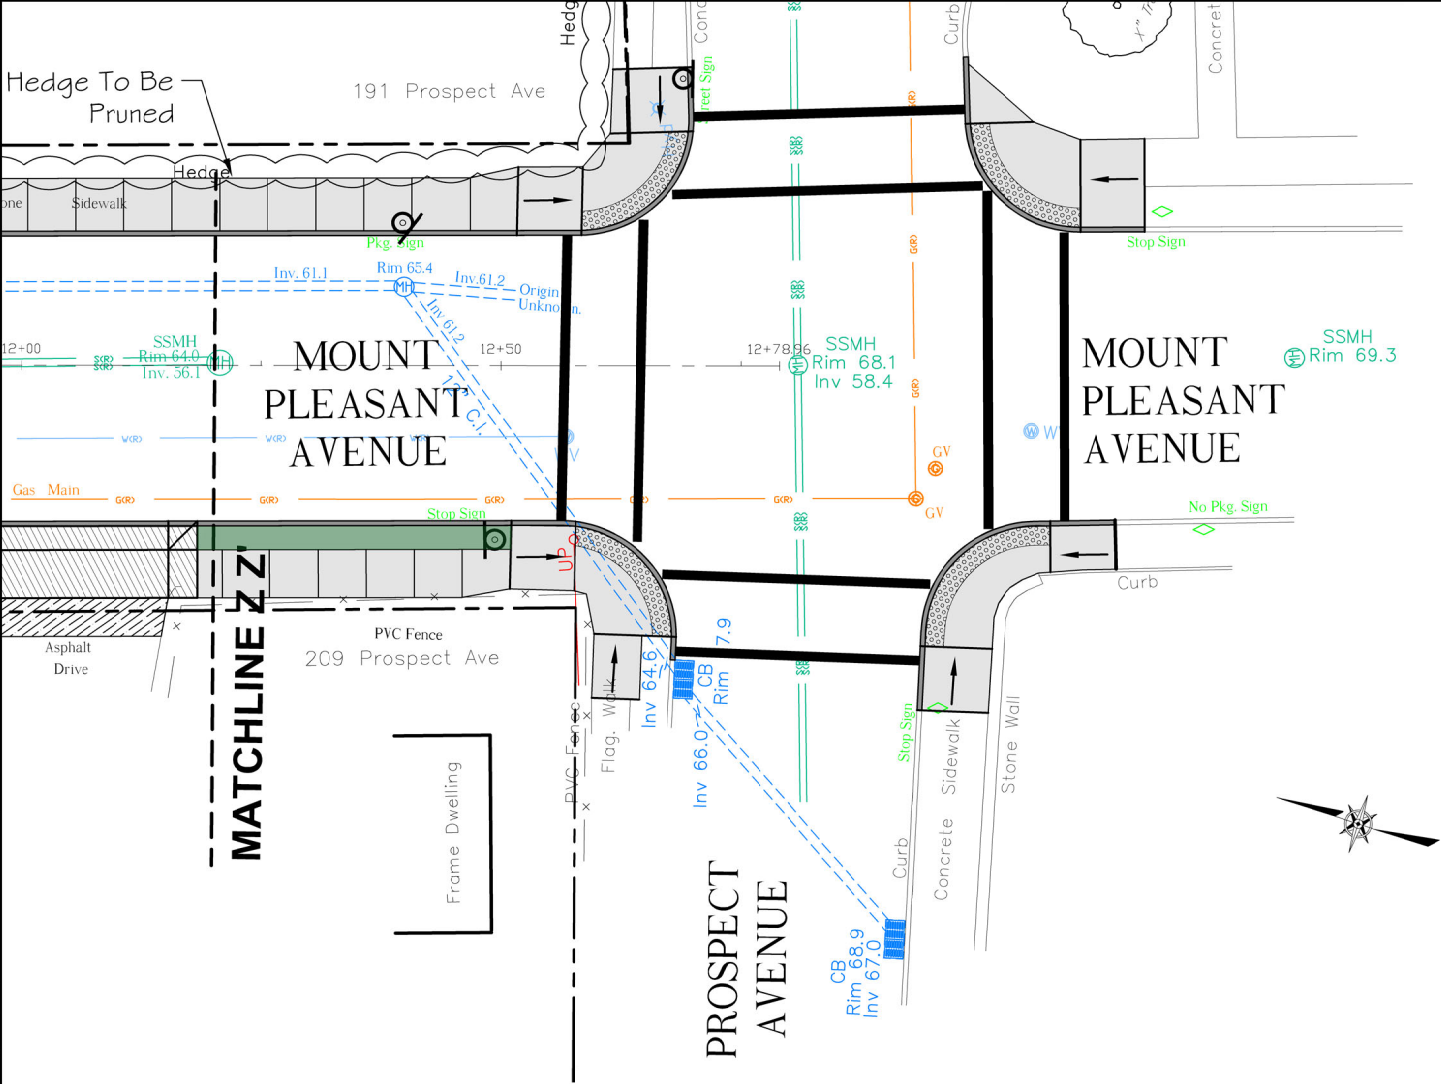

LEGEND

- CONTRACT LIMIT LINE

SITE PROTECTION FENCING

SILT FILTER FENCING

EXISTING TREE TO REMAIN

NEW CONCRETE CURB

PROPOSED VEHICULAR DRIVEWAY APRON

ASPHALT DRIVEWAY REPAIR

TRUNCATED DOMES FOR PEDESTRIAN DROP CURB

NEW ROOF LEADER CONNECTION

NEW STREET TREE

LAWN RESTORATION
- SURVEY LEGEND
- Manhole

Sewer Manhole

Drain Manhole

Catch Basin

Hedge & Evergreen

Tree

Light Pole

Electric Manhole

Guy Pole

Utility Pole

Telephone Manhole

Gas Valve

Water Valve

Water Meter

Hydrant

Sign

Metal Cover

AREA B

Westchester gov.com DEPARTMENT OF PLANNING DIVISION OF DESIGN MICHAELIAN OFFICE BUILDING 148 MARTINE AVENUE WHITE PLAINS, NY 10601	VILLAGE OF MAMARONECK 123 Mamaroneck Avenue Mamaroneck, NY 10543	SCALE: 1"=10'-0"		SHEET 5 OF 5 5	
		DATE	NOVEMBER 10, 2022		
		DATE	REVISIONS		
		DATE	REVISIONS		
DRAWN BY: CMM	CHECKED BY: SBL	MT. PLEASANT & MAMARONECK AVE. SCHOOL SIDEWALK IMPROVEMENTS		5	
		CONCEPT PLAN			