



2

## 2 NT


Note: The designs and described herein including all technical drawings, graphics and models thereof, are proprietary and cannot be copied, duplicated or commercially exploited in whole or in part, without express written permission of NEBUS Creative Architecture Planning Design. These are available for limited review & evaluation by clients, consultants, contractors, government agencies, vendors & office personnel only in accordance with this notice.

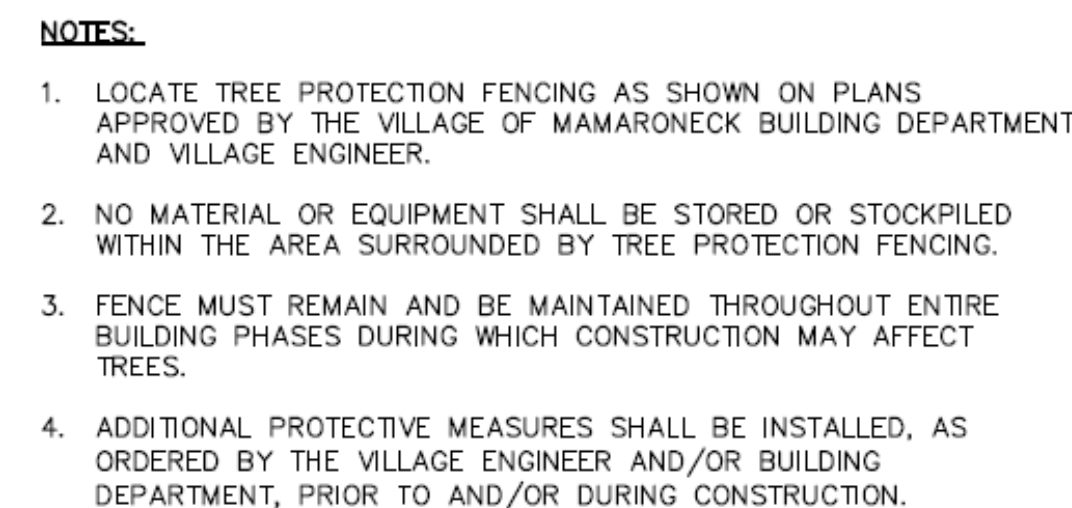




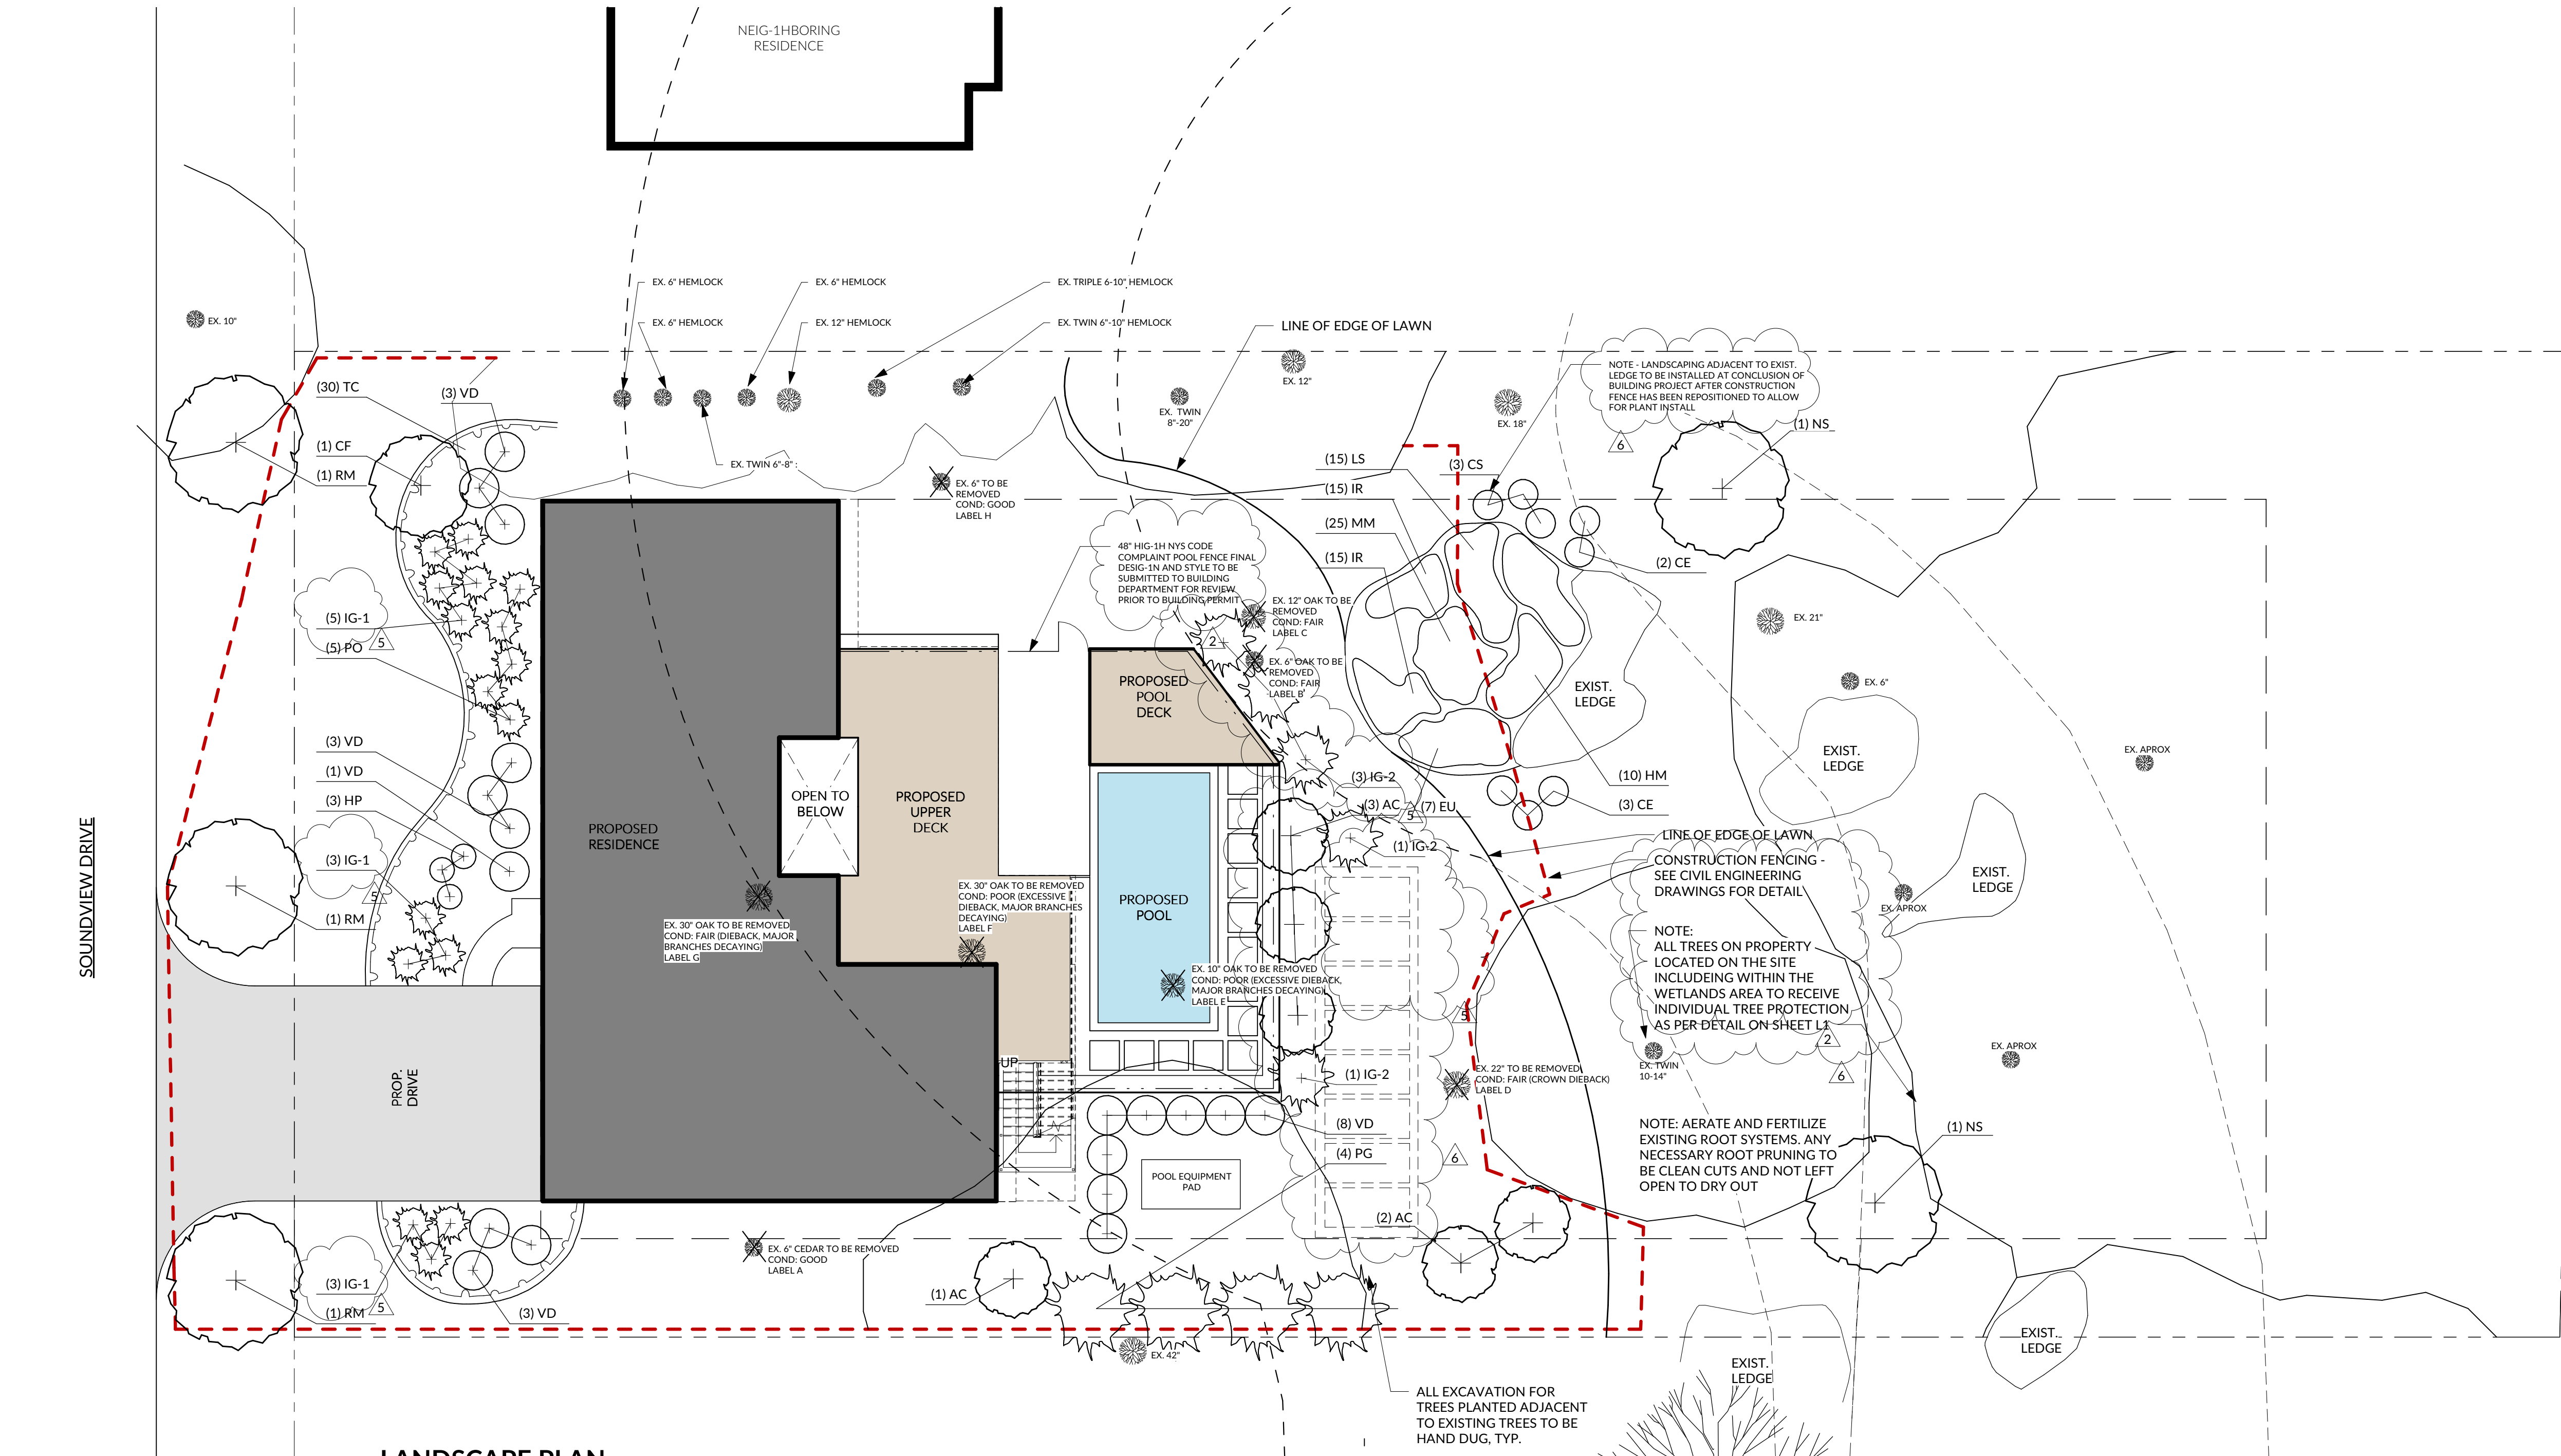


1 LANDSCAPE PLAN  
1\" = 10'-0"

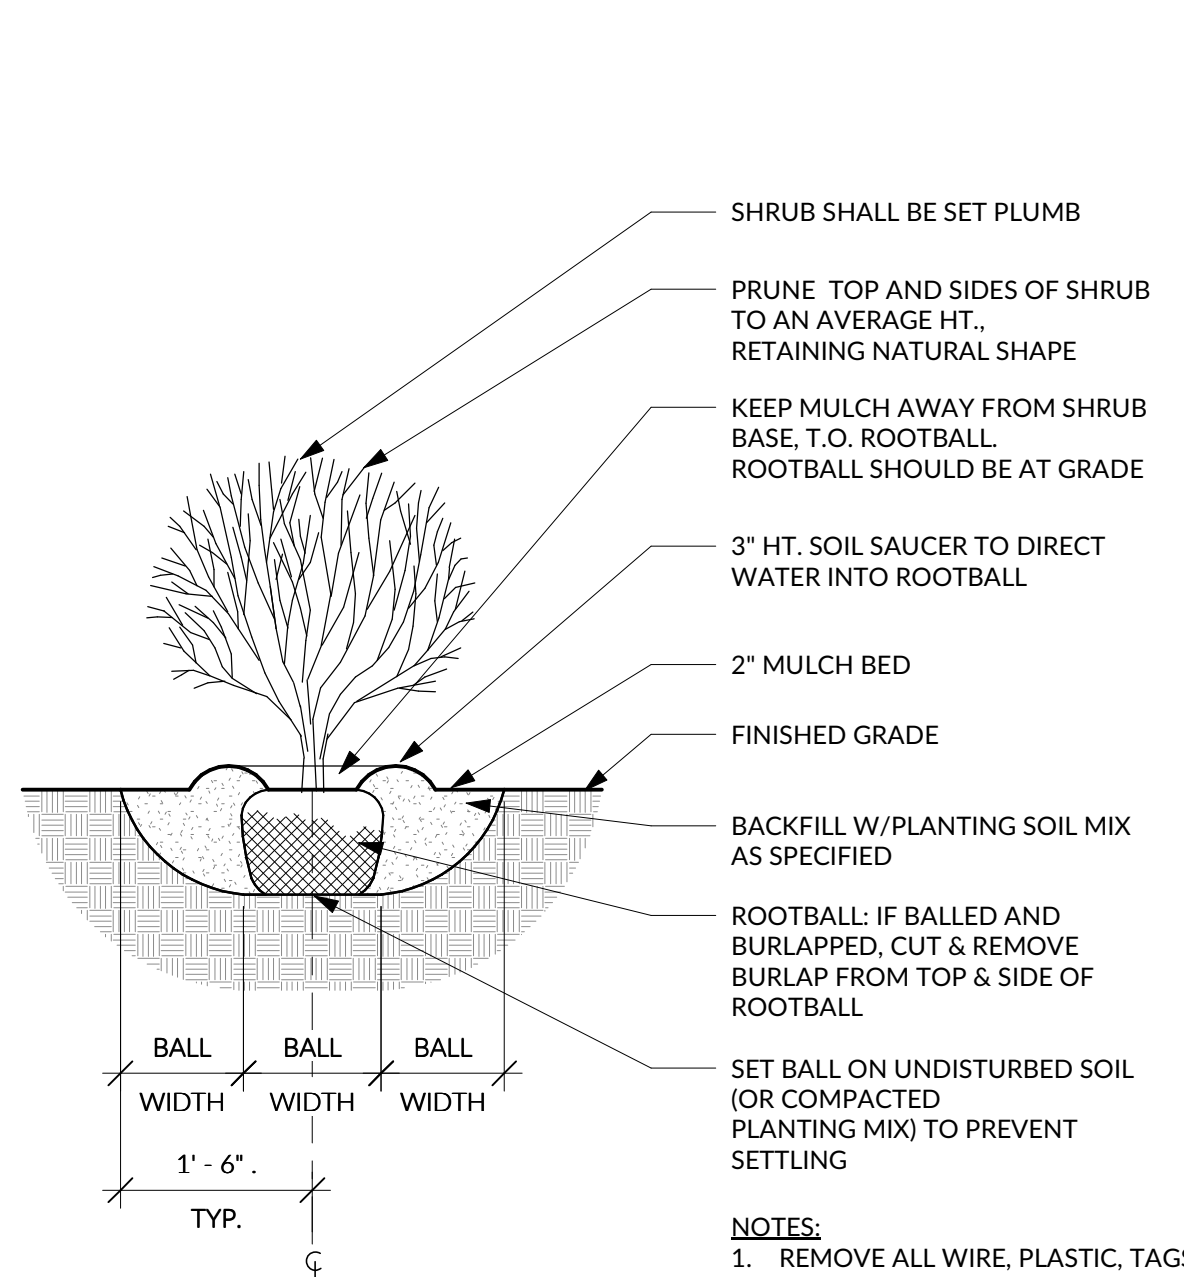


5 SHRUB DETAIL  
1/2\" = 1'-0"

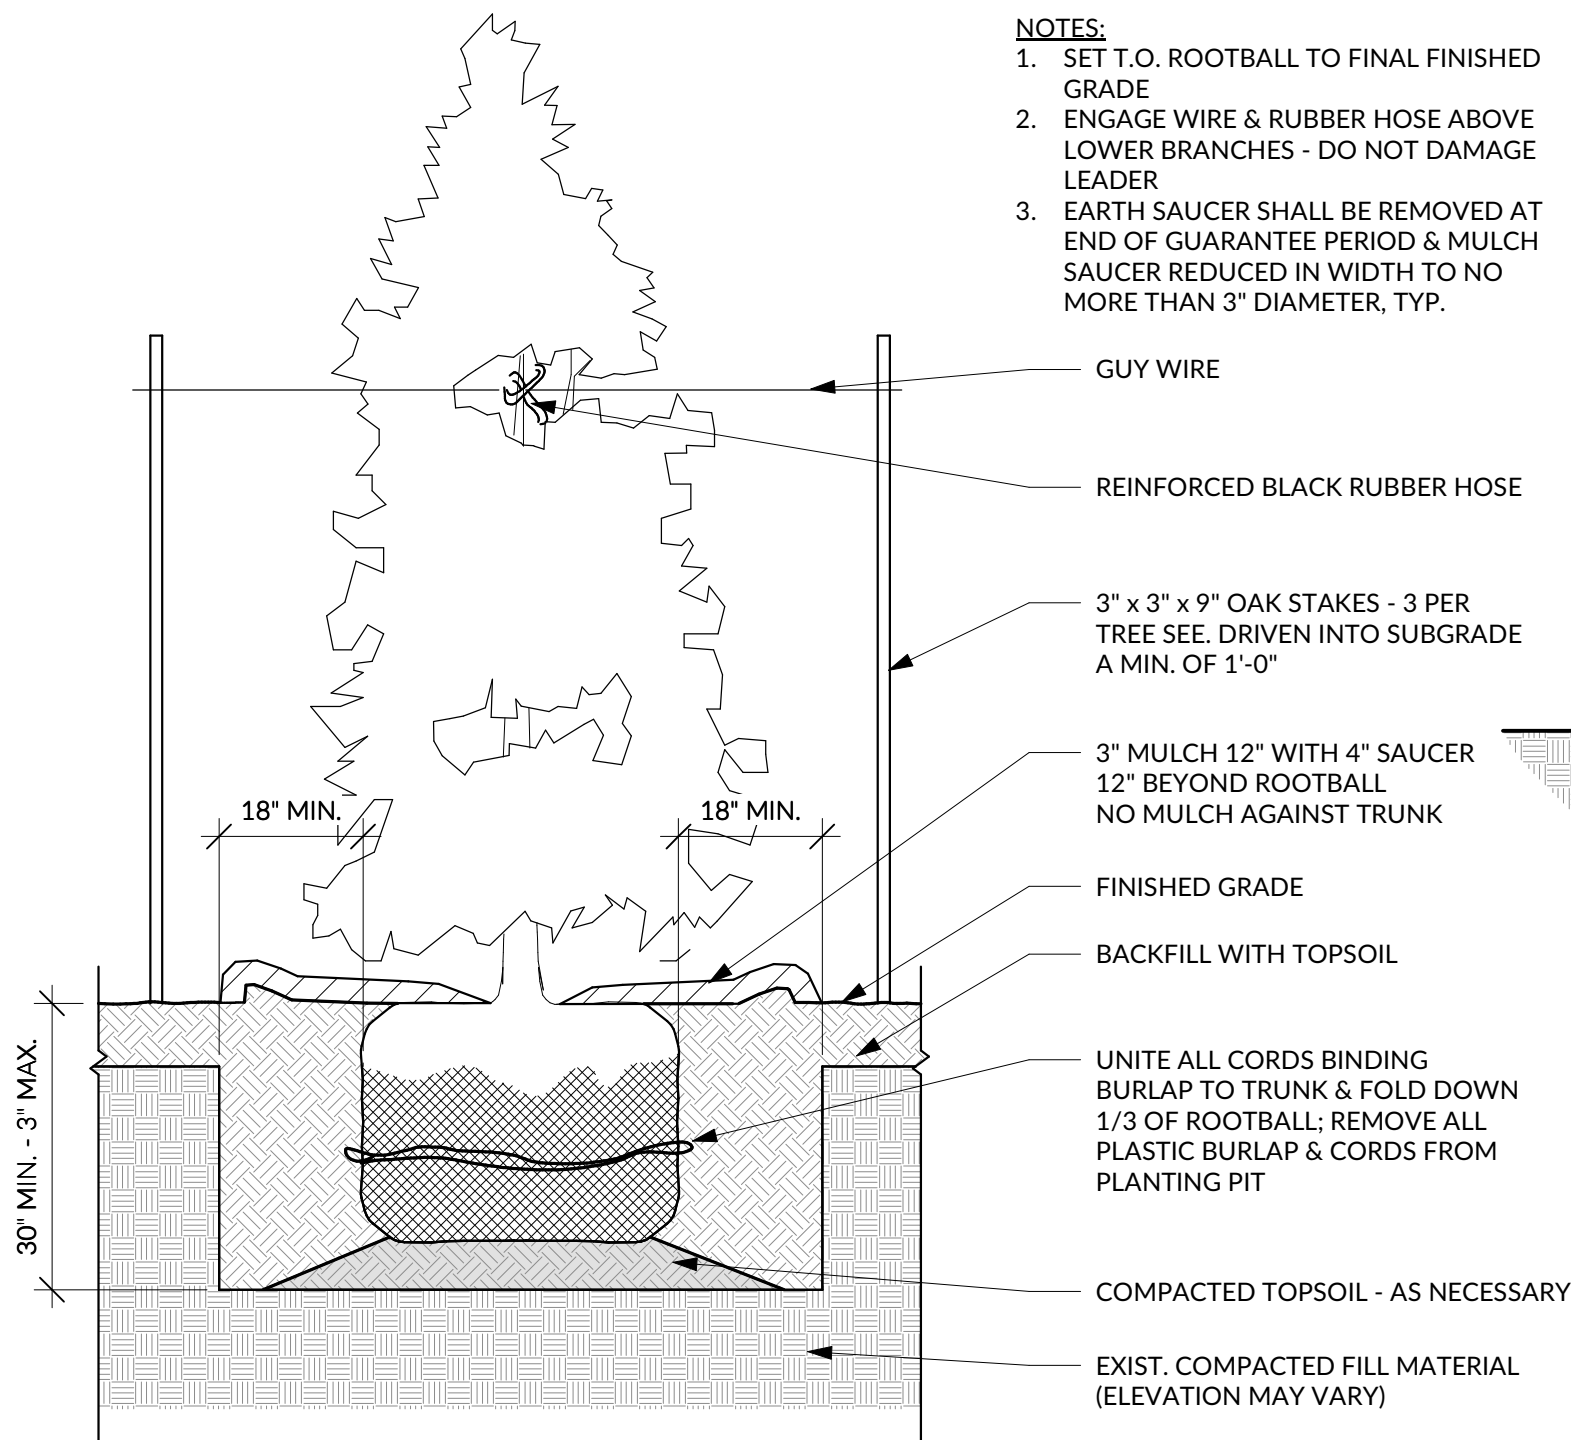

4 CONIFEROUS TREE DETAIL  
1/2\" = 1'-0"

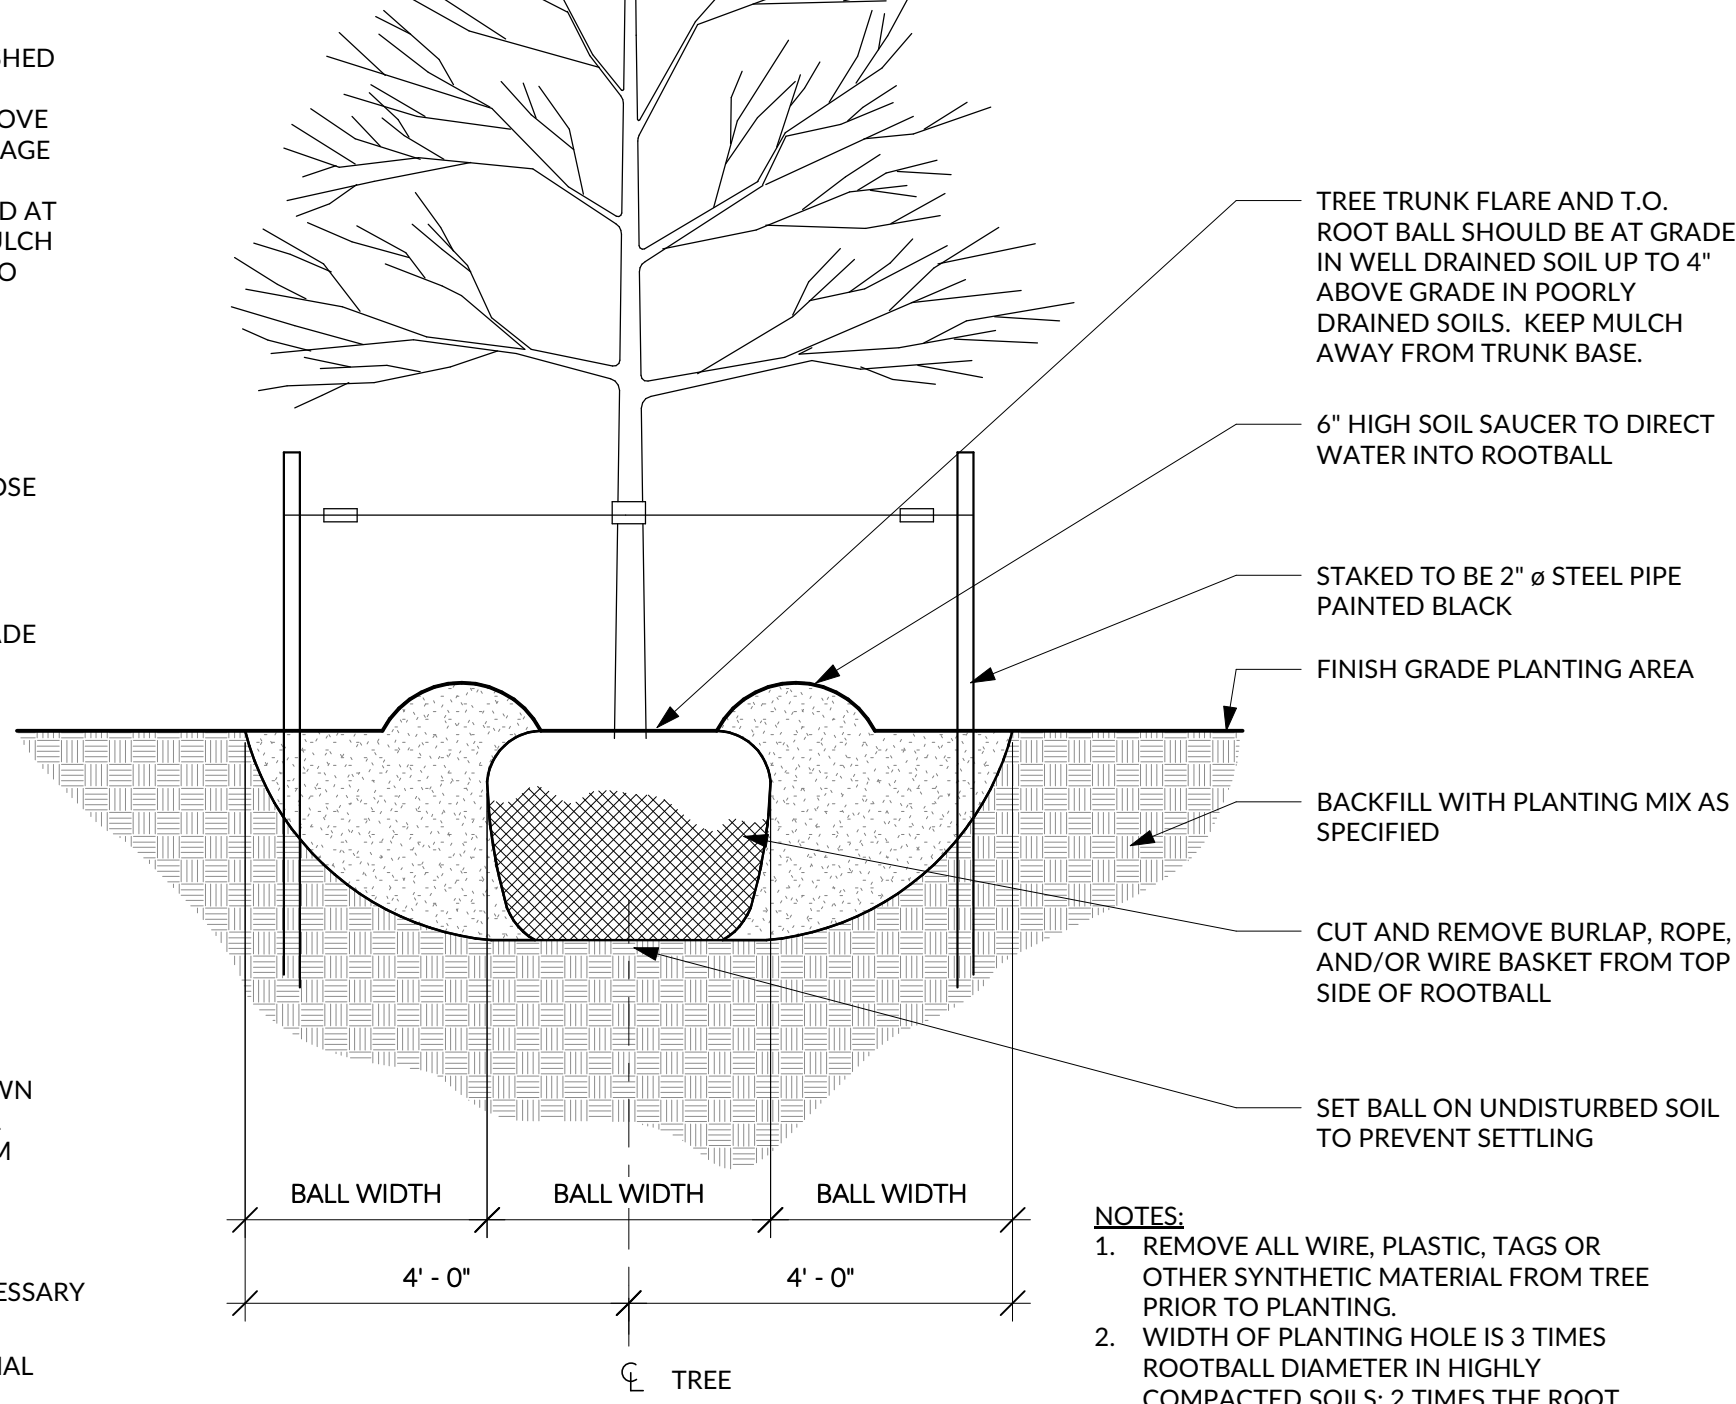

3 DECIDUOUS TREE DETAIL  
1/2\" = 1'-0"

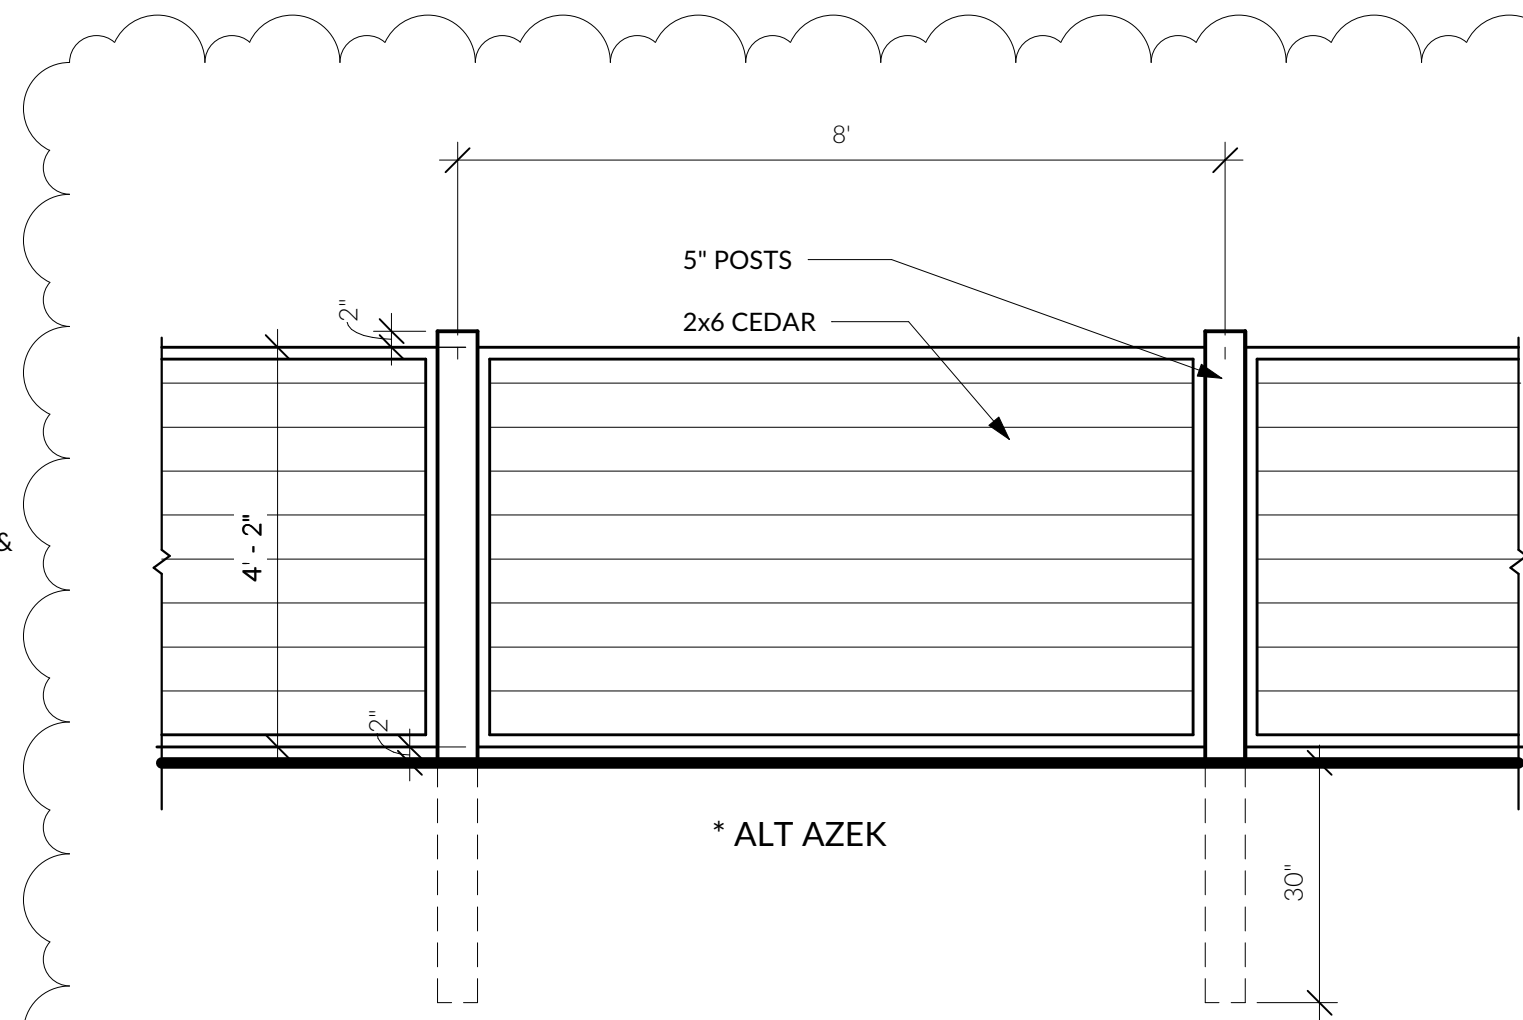

2 POOL CODE - WOOD BOARD FENCE  
1/2\" = 1'-0"

| PLANT LIST          |      |                              |                      |             |
|---------------------|------|------------------------------|----------------------|-------------|
| GRASSES/GROUNDCOVER |      |                              |                      |             |
| QTY.                | SYM. | BOTANICAL NAME               | COMMON NAME          | SIZE        |
| 25                  | MM   | Caltha palustris             | Marsh Marigold       | 1 gallon    |
| 7                   | EU   | Eupatorium maculatum         | Joe Pye Weed         | 1 gallon    |
| 30                  | IR   | Iris versicolor              | Blue Flag Iris       | 1 gallon    |
| 10                  | HM   | Hibiscus moscheutos          | Hardy Hibiscus       | 1 gallon    |
| 15                  | LS   | Lobelia siphilitica          | Big Blue Lobelia     | 1 gallon    |
| 30                  | TC   | Tiarella cordifolia          | Foamflower           | 1 gallon    |
| SHRUBS              |      |                              |                      |             |
| QTY.                | SYM. | BOTANICAL NAME               | COMMON NAME          | SIZE        |
| 5                   | CE   | Cephalanthus occidentalis    | Buttonbush           | 5 gallon    |
| 3                   | CS   | Cornus sericea               | Red Twig Dogwood     | 5 gallon    |
| 3                   | HP   | Hypericum prolificum         | St. John's Wort      | 5 gallon    |
| 11                  | IG-1 | Ilex glabra                  | Inkberry             | 5 gallon    |
| 5                   | IG-2 | Ilex glabra                  | Inkberry             | 10 gallon   |
| 5                   | PQ   | Physocarpus opulifolius      | Ninebark             | 3'-4' High  |
| 18                  | VD   | Viburnum dentatum 'Christom' | Blue Muffin Viburnum | 4'-5' high  |
| TREES               |      |                              |                      |             |
| QTY.                | SYM. | BOTANICAL NAME               | COMMON NAME          | SIZE        |
| 3                   | RM   | Acer rubrum                  | Red Maple            | 3\" cal     |
| 1                   | CF   | Cornus florida               | American Dogwood     | 2-2.5\" cal |
| 4                   | PG   | Picea glauca                 | White Spruce         | 6-8' high   |
| 2                   | NS   | Nyssa sylvatica              | Tupelo               | 2-2.5\" cal |
| 6                   | AC   | Amelanchier canadensis       | Shadblow             | 2-2.5\" cal |
| 16                  |      | TOTAL TREES                  |                      |             |

**NEXUS**  
Architecture Planning Design  
a collaborative network alliance  
Central Studio 100 White Plains Road Tarrytown, New York 10591

**ELIZABETH HAND-FRY**  
LANDSCAPE ARCHITECT  
202 Croton Ave.  
Crotoning, New York  
914-384-2131  
914-944-1467  
www.elizabethhand-fry.com

Date Issued:  
01/25/23 REV2: PB SUBMISSION  
02.13.23 ISSUED FOR PB  
03/08/23 REV3: PB SUBMISSION  
04/12/23 REV4: PB SUBMISSION  
05/10/23 REV5: PB SUBMISSION  
05/30/23 REV6: PB SUBMISSION


Project Title:  
D'ARCANGELO RESIDENCE  
821 SOUNDVIEW DRIVE  
VILLAGE OF MAMARONECK, NY

Drawing Title:  
LANDSCAPE PLAN

Scale:  
As Indicated  
0 10 20 30

Date:  
01.24.23  
Project No:  
18-37  
Drawing By:  
JT  
Checked By:  
LHF  
Drawing No:

L2

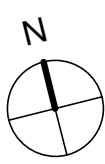

Sheet \_\_\_\_\_ of \_\_\_\_\_