



1 STREET PERSPECTIVE
NTS



2 STREET PERSPECTIVE
NTS

COPYRIGHT 1/2023

Sullivan Architecture, P.C.
31 Mamaroneck Avenue
White Plains, New York 10601
914-761-6006 (F) 914-761-4919
JOHN P. SULLIVAN, P.A. - L.S.C. # 011185 Registered through 1/30/24

Project Title
572 Van Ranst
572 Van Ranst Place Mamaroneck, NY 10543


Date Issue 05.24.2021 - INITIAL VILLAGE SUBMISSION 06.30.2021 - PLANNING BOARD SUBMISSION 10.21.2021 - VILLAGE SUBMISSION 02.15.2022 - REV PLANNING BD SUBMISSION 04.20.2022 - REV PLANNING BD SUBMISSION	01.21.2022 - REV PLANNING BD SUBMISSION 03.14.2022 - ZBA SUBMISSION 04.24.2022 - PLANNING BOARD SUBMISSION 05.10.2022 - PLANNING BOARD SUBMISSION 05.10.2022 - PLANNING BOARD SUBMISSION
--	--

Project No. 202015
Date 12.16.2020
Drawing By gd
Scale NTS




Drawing Title
EXTERIOR PERSPECTIVES

Drawing No.
A4.1

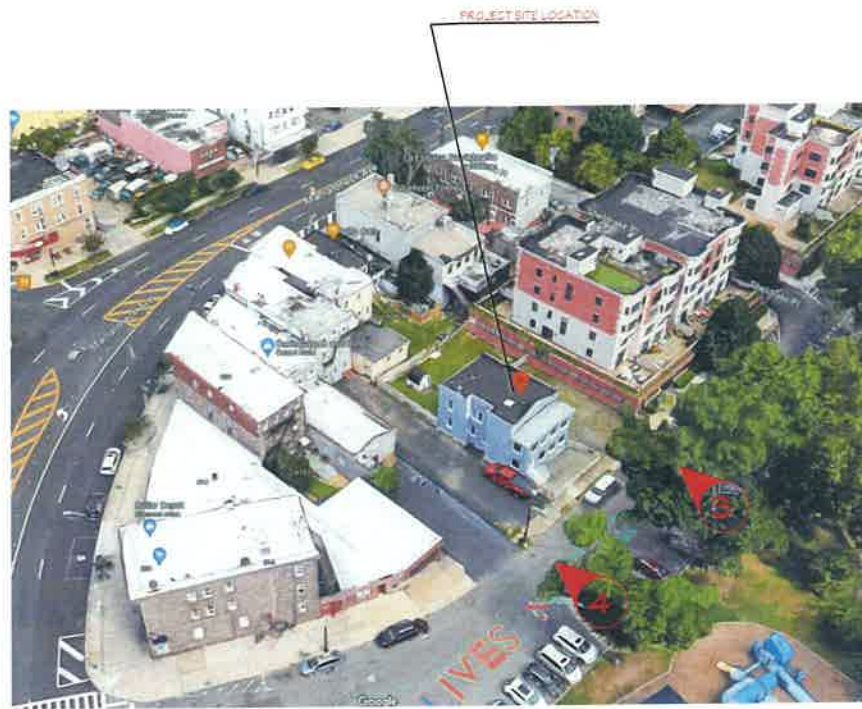

1 IMAGE / VIEW DIRECTION

0 SITE AERIAL - SURROUNDING CONTEXT & KEYED PLAN
NO SCALE

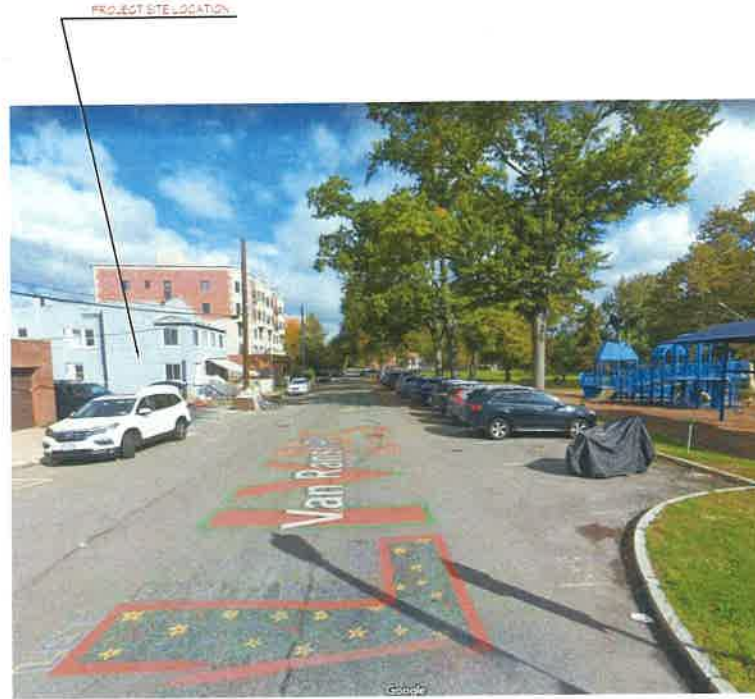

1 EXISTING SITE PERSPECTIVE VIEW - LOOKING NORTH
NO SCALE



2 EXISTING SITE PERSPECTIVE VIEW - LOOKING SOUTH
NO SCALE



3 EXISTING SITE ELEVATION VIEW - LOOKING WEST
NO SCALE



4 EXISTING SITE VIEW - LOOKING WEST
NO SCALE

COPYRIGHT © 2023

Sullivan Architecture, P.C.
31 Mamaroneck Avenue
White Plains, New York 10601
914-761-6006 (F) 914-761-4919
John P. Sullivan FAIA - Lic. #011185 Registered through 1/30/24

Project Title
572 Van Ranst
572 Van Ranst Place Mamaroneck, NY 10543

Date Issued
06.02.2023 - ARB SUBMISSION

Project No. 202013
Date 12.18.2022
Drawing By gd
Scale AS NOTED



Drawing Title
SITE CONTEXT IMAGES

Drawing No.
A-4.2