

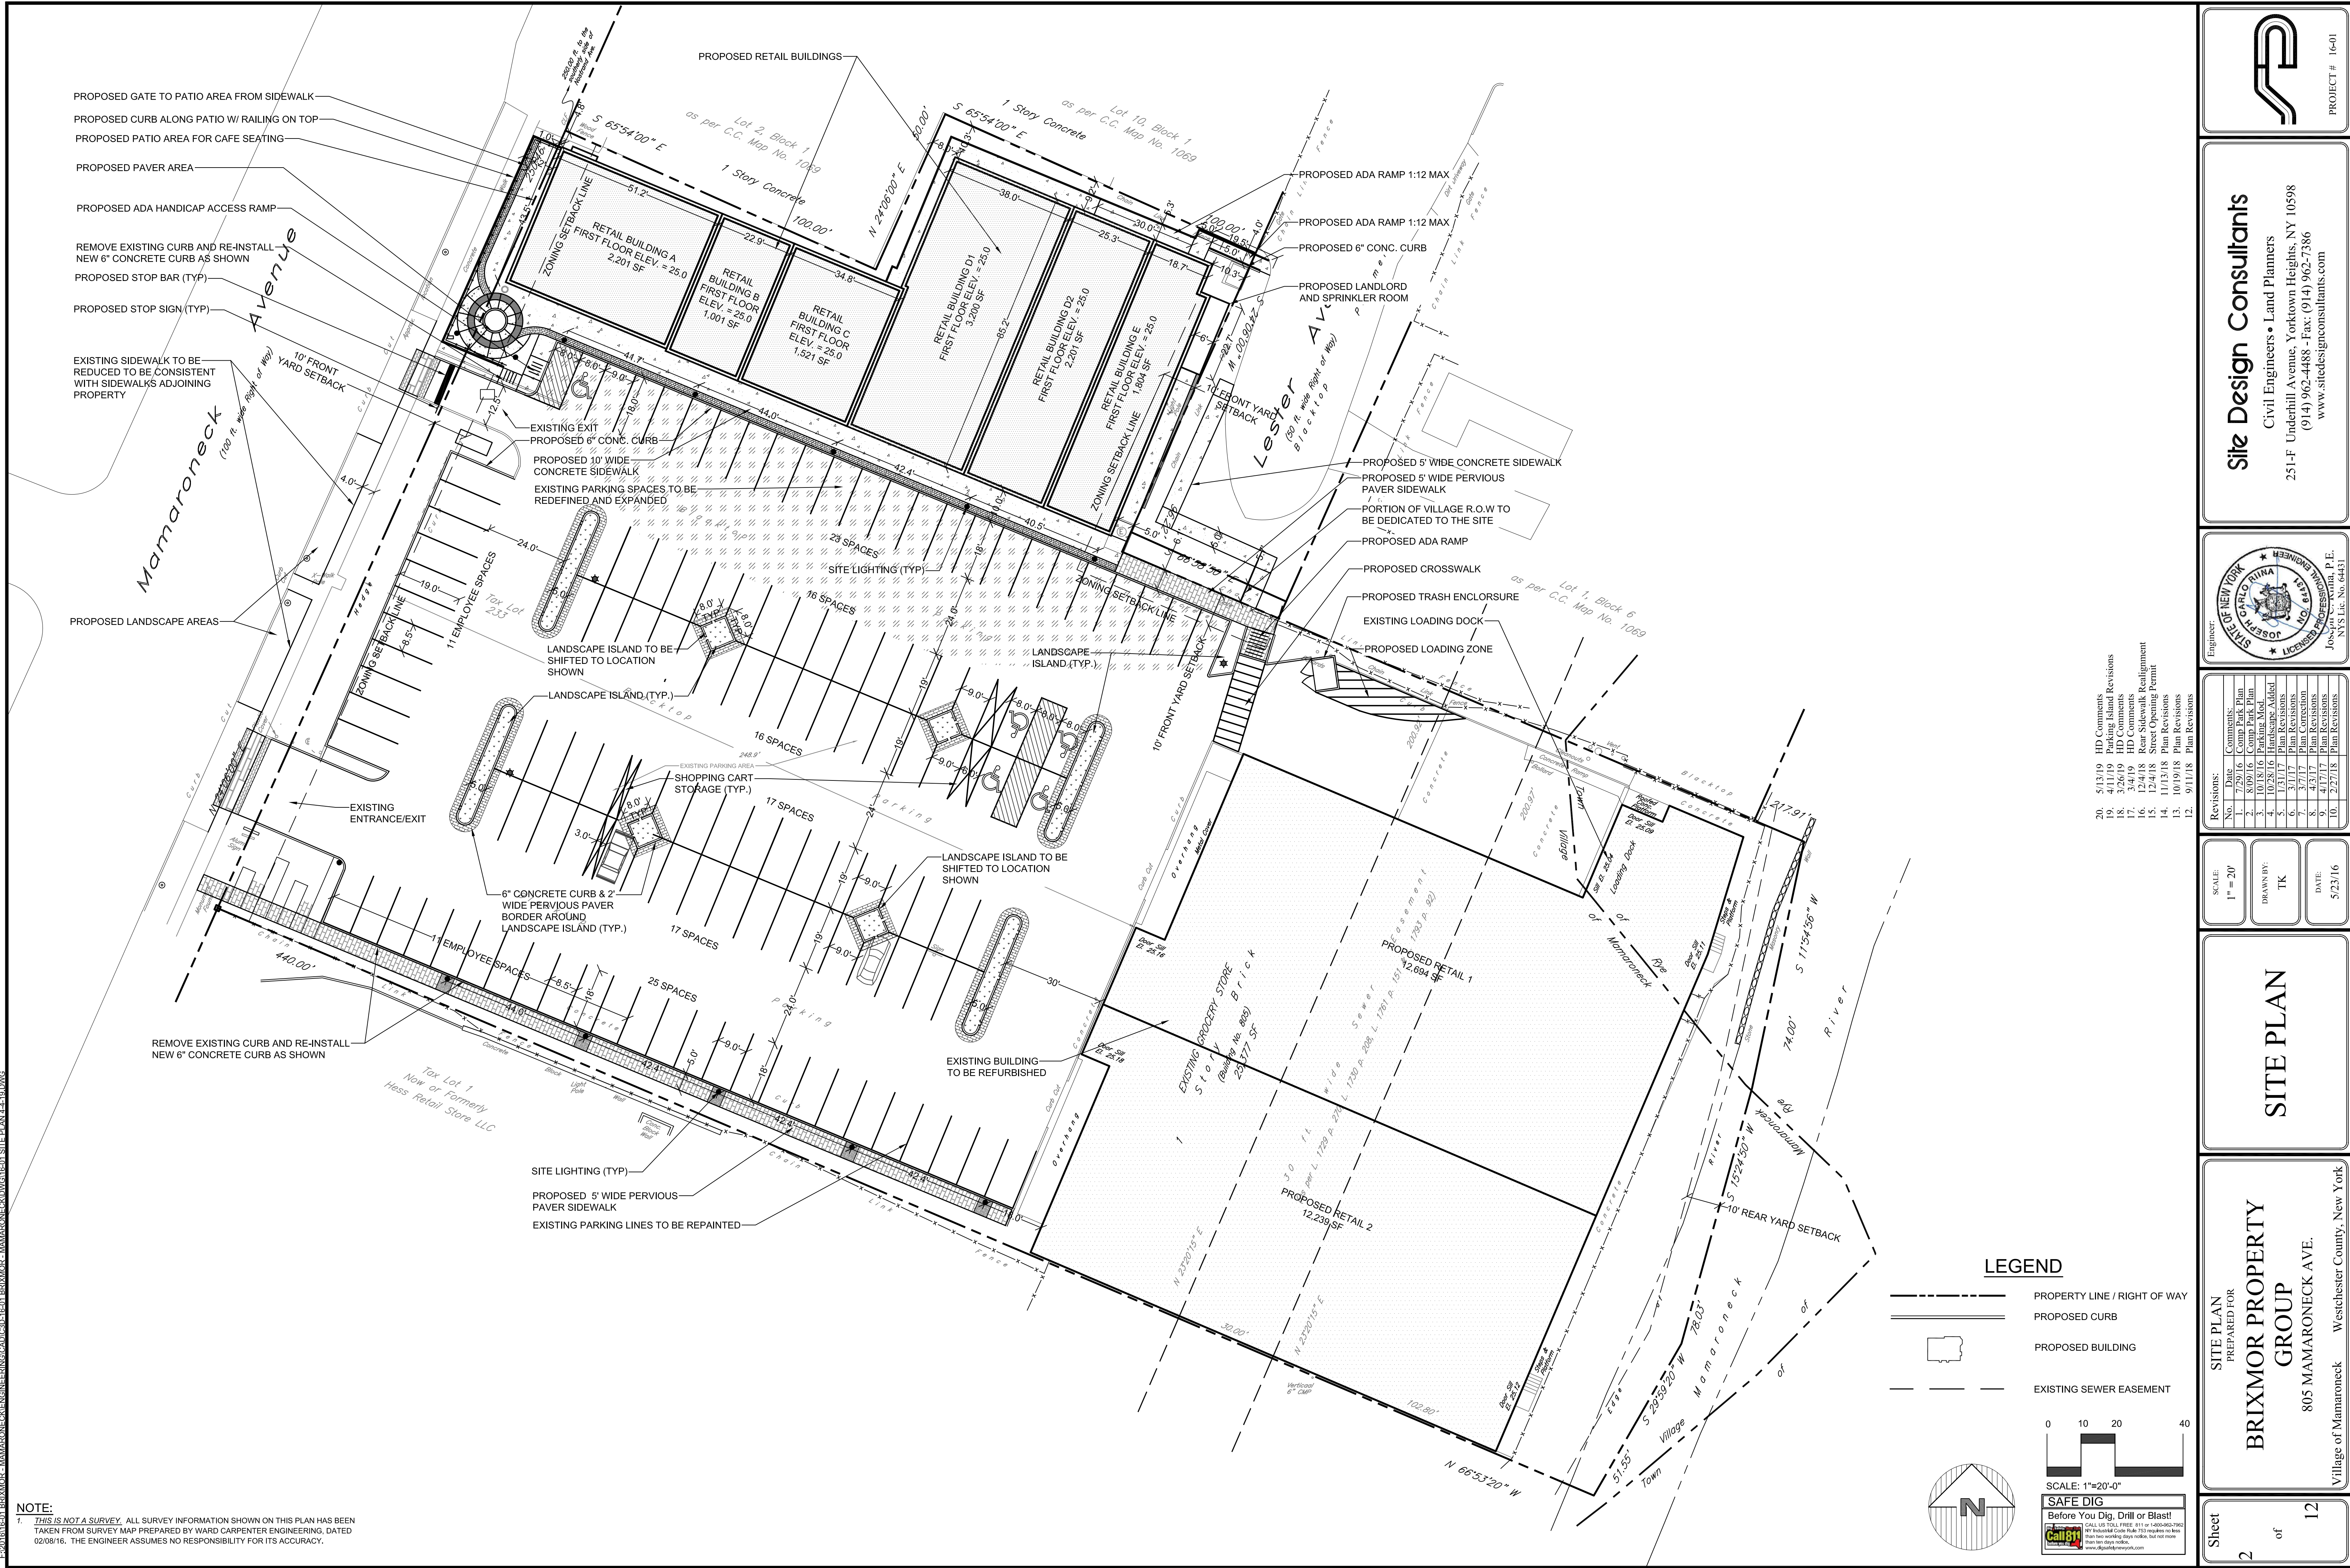


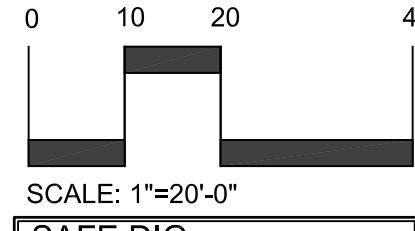

NOTE:
1. THIS IS NOT A SURVEY. ALL SURVEY INFORMATION SHOWN ON THIS PLAN HAS BEEN TAKEN FROM SURVEY MAP PREPARED BY WARD CARPENTER ENGINEERING, DATED 02/08/16. THE ENGINEER ASSUMES NO RESPONSIBILITY FOR ITS ACCURACY.

LEGEND

- PROPERTY LINE / RIGHT OF WAY
- PROPOSED CURB
- PROPOSED BUILDING
- EXISTING SEWER EASEMENT

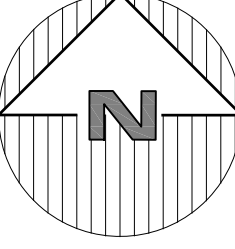

SAFE DIG
Before You Dig, Drill or Blast!

Revisions:	No.	Date	Comments
	1.	7/29/16	Comp Plan
	2.	8/09/16	Comp Plan
	3.	10/18/16	Parking Med.

Site Design Consultants
Civil Engineers • Land Planners
251-F Underhill Avenue, Yorktown Heights, NY 10598
(914) 962-4488 • Fax: (914) 962-7386
www.sitedesignconsultants.com

Engineer:

NYS Lic. No. 64431

SITE PLAN

BRIXMOR PROPERTY GROUP
805 MAMARONECK AVE.
Village of Mamaroneck, Westchester County, New York

Sheet 2 of 12

F:\2016\16-01 BRIXMOR - MAMARONECK\ENGINEERING\CADD\16-01 BRIXMOR - MAMARONECK\DWG\16-01 SITE PLAN 14-19.DWG

NOTE: UNAUTHORIZED ALTERATIONS OR ADDITIONS TO THIS DRAWING IS A VIOLATION OF SECTION 7209 (2) OF THE NEW YORK STATE EDUCATION LAW.

COPYRIGHT © 2012 BY SITE DESIGN CONSULTANTS, ALL RIGHTS RESERVED
PROJECT # 16-01