



1

Pool Layout

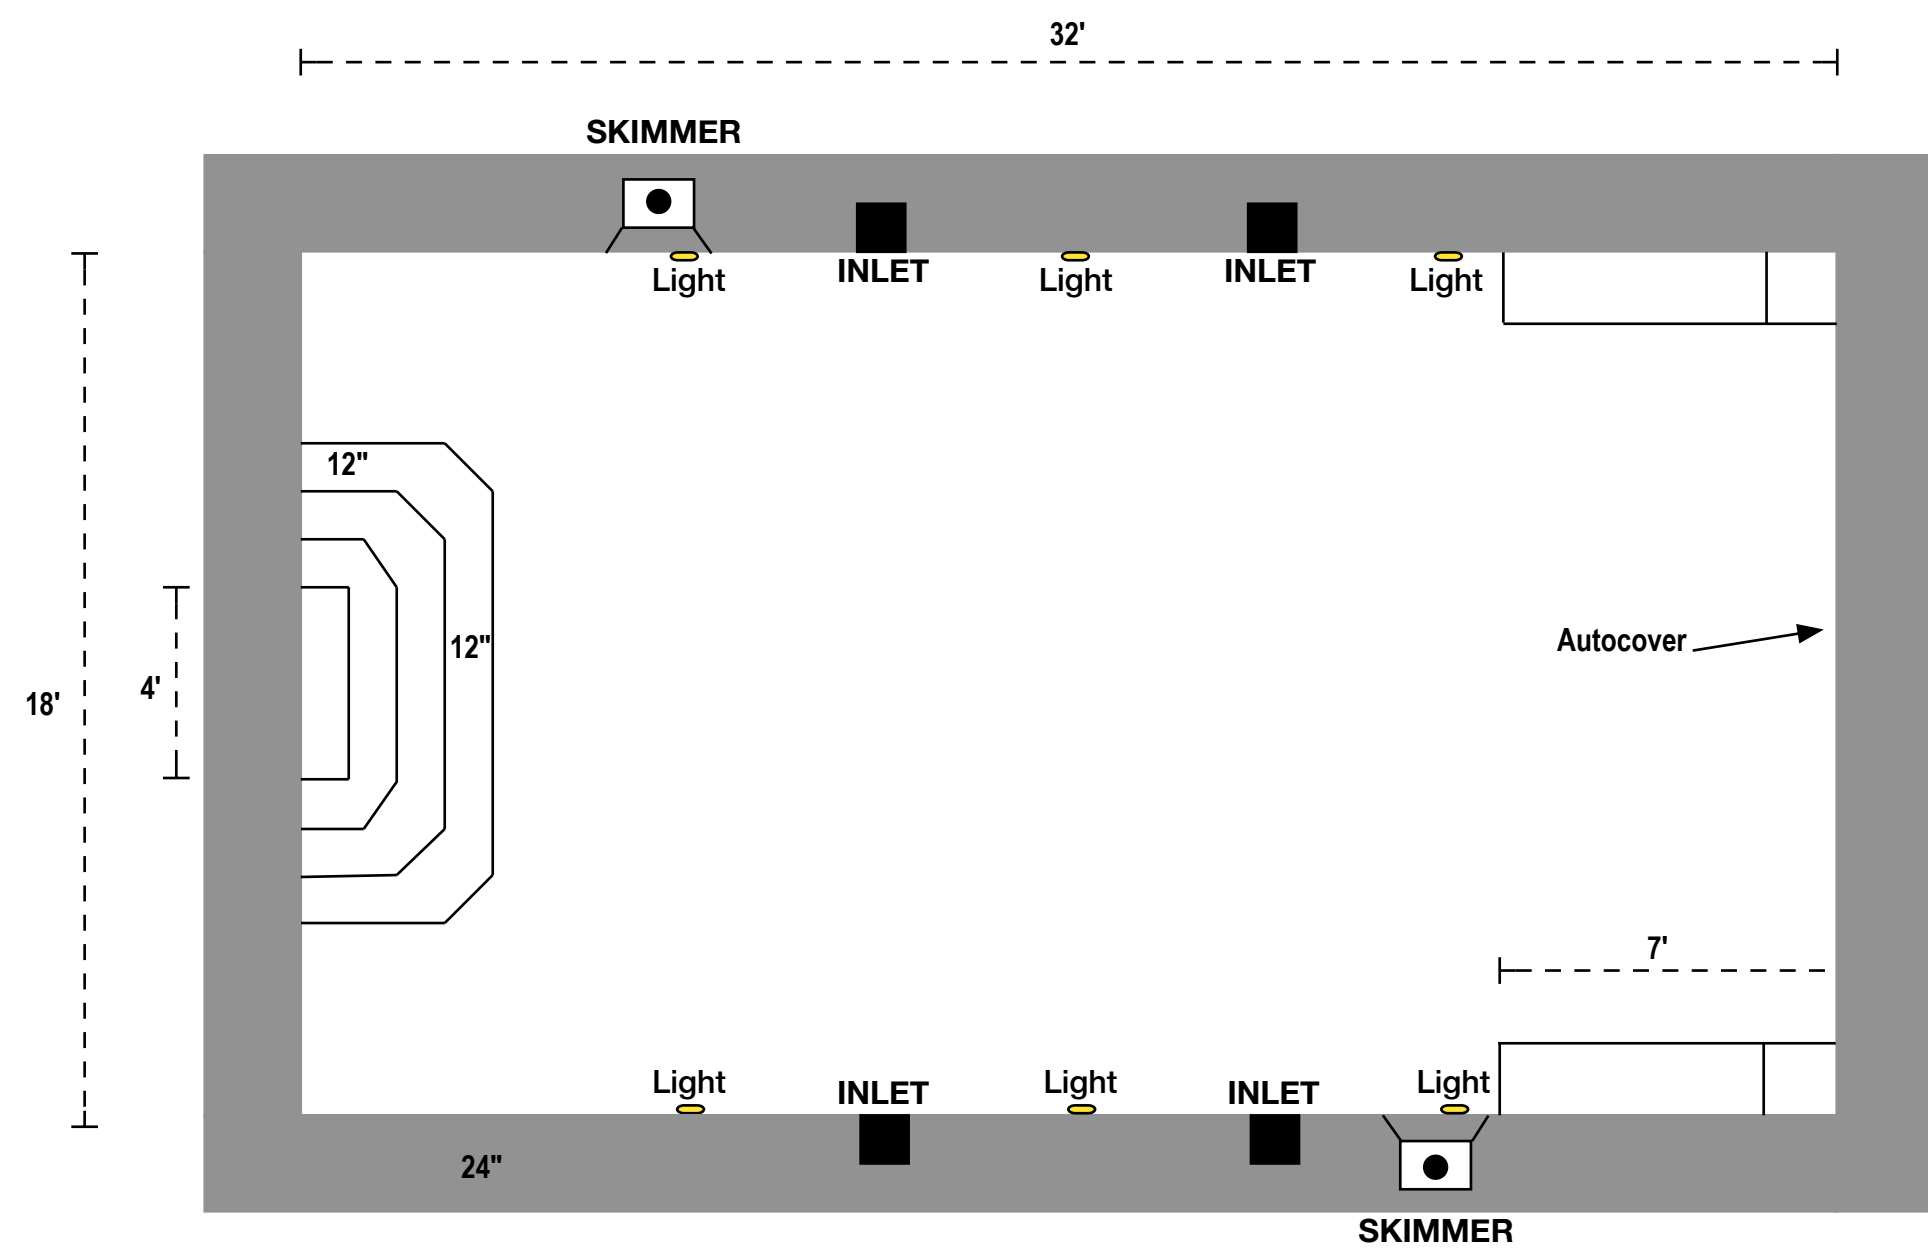




2

Pool Plumbing Detail

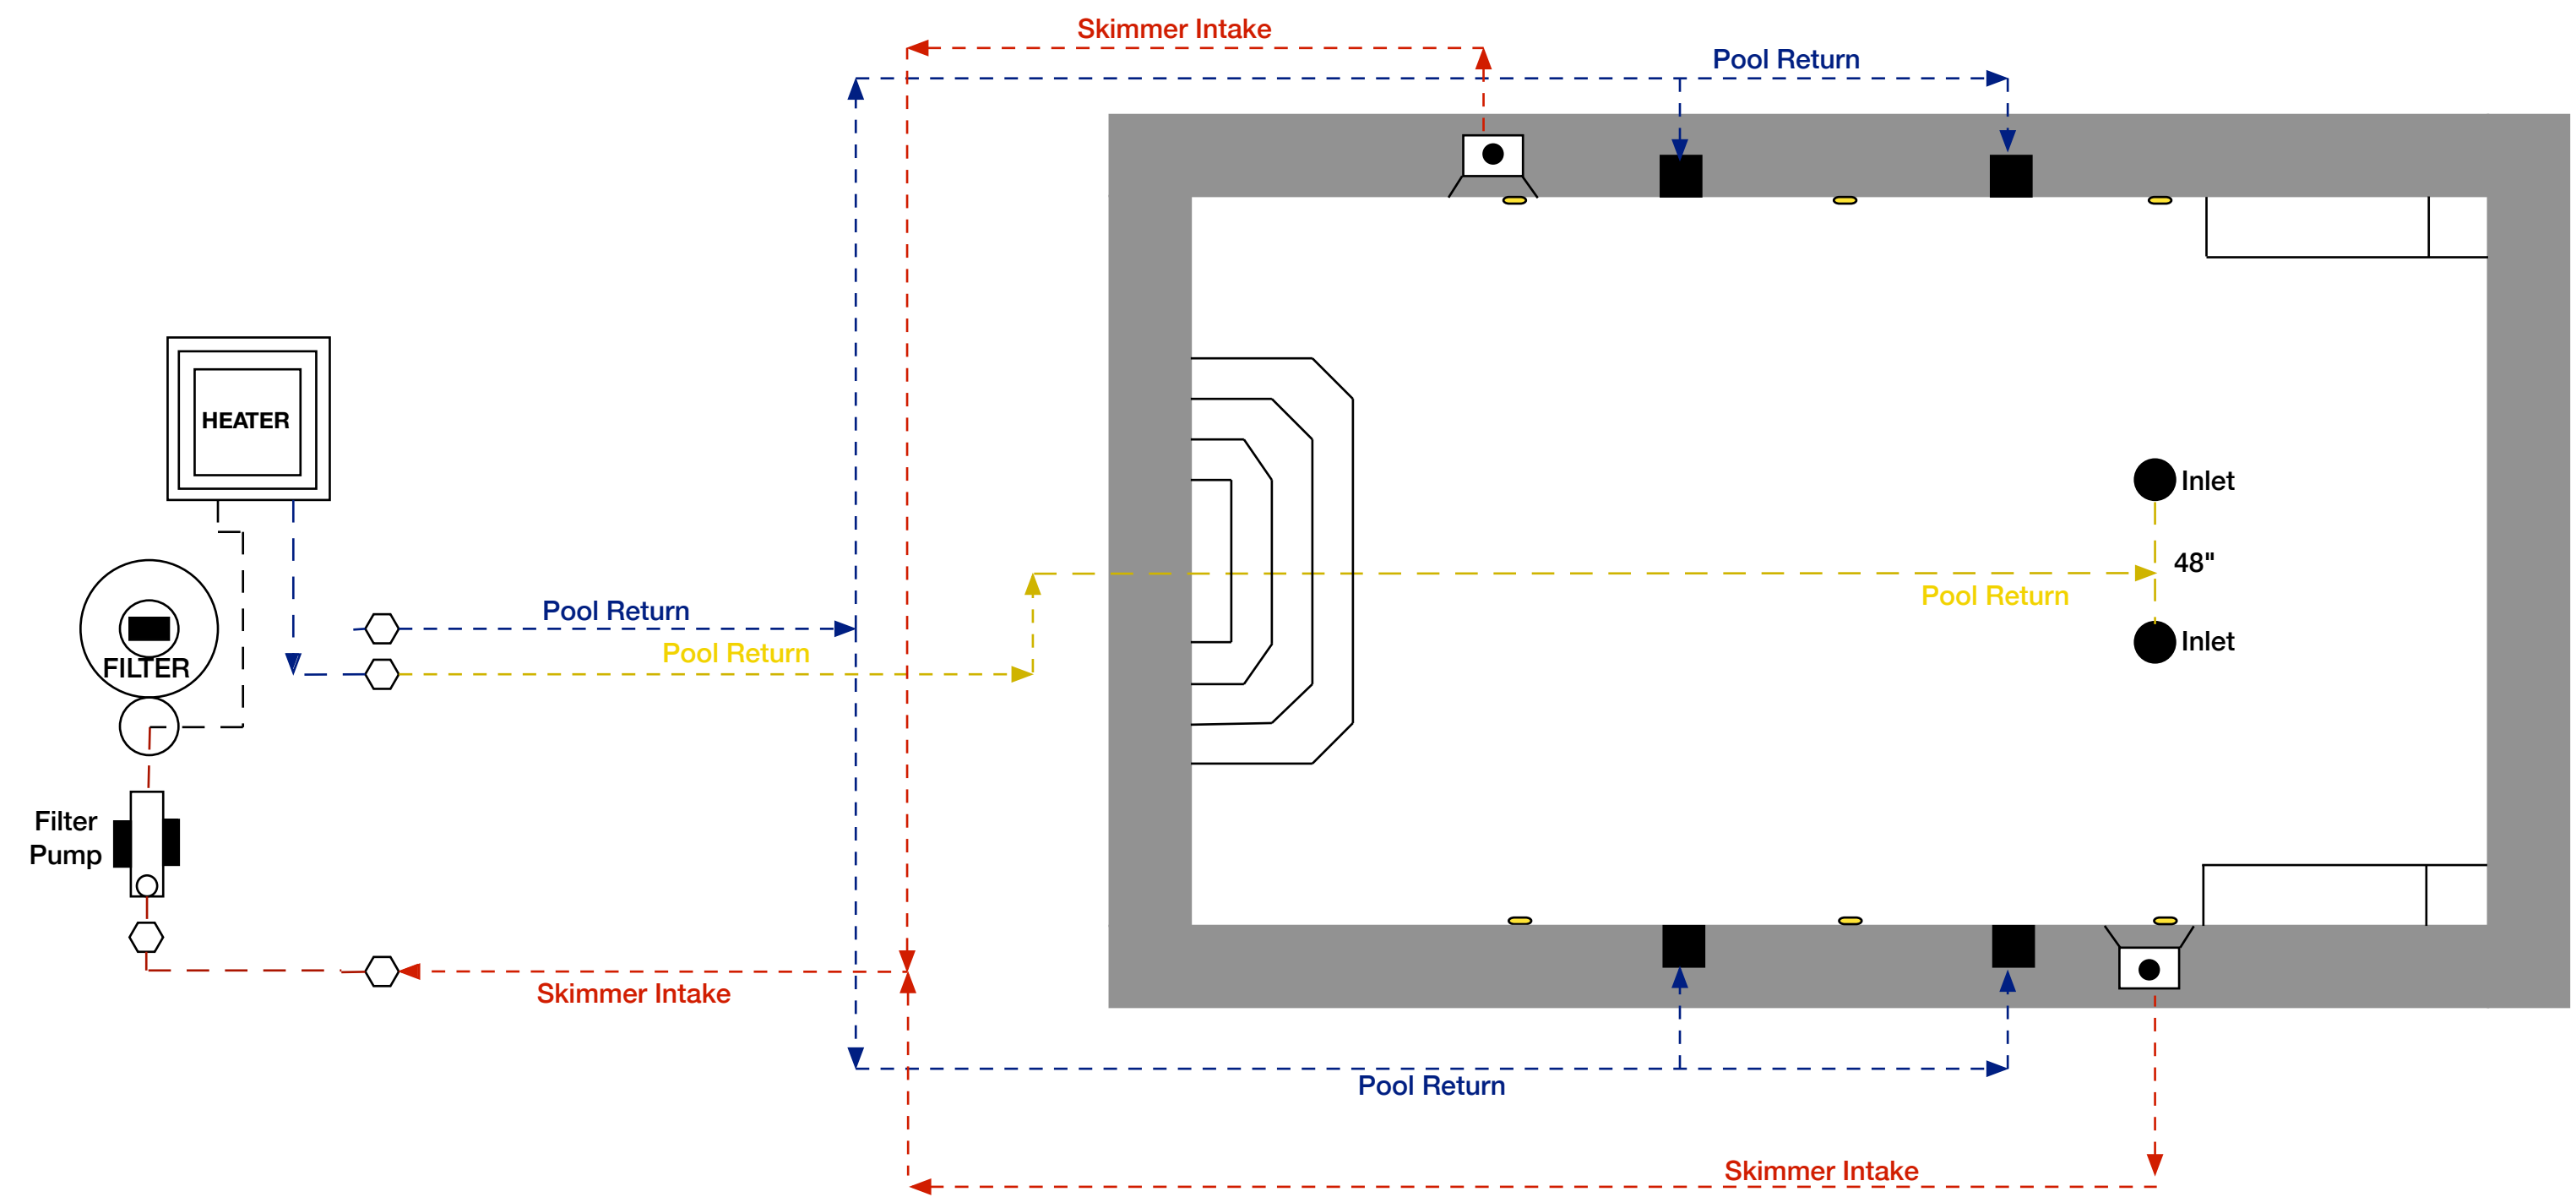

3

Structural Detail

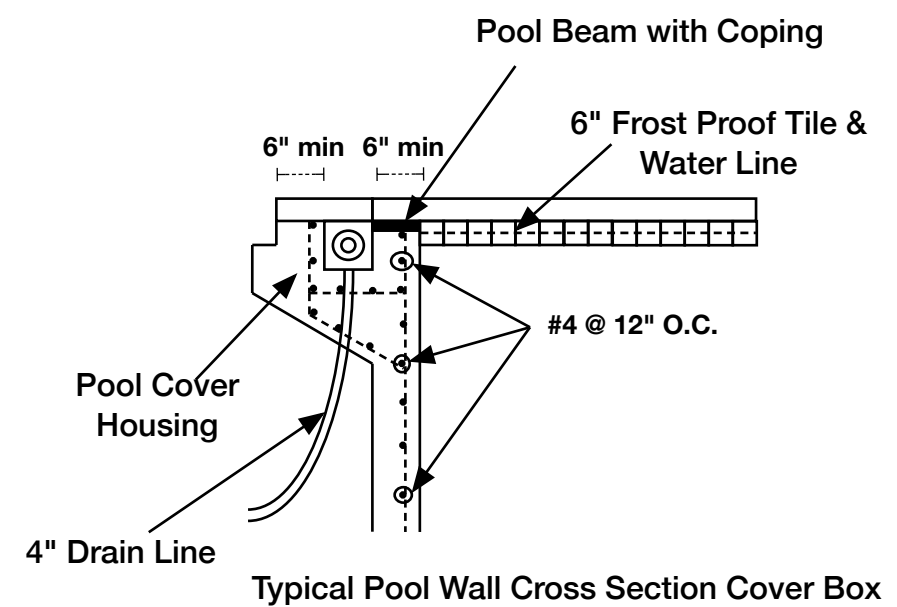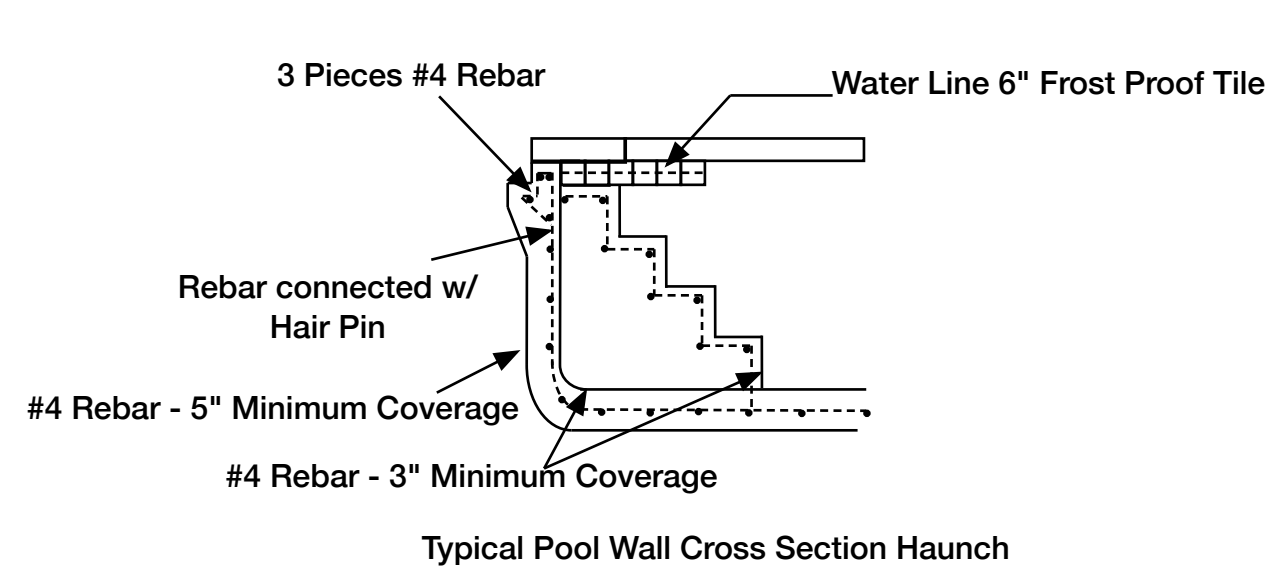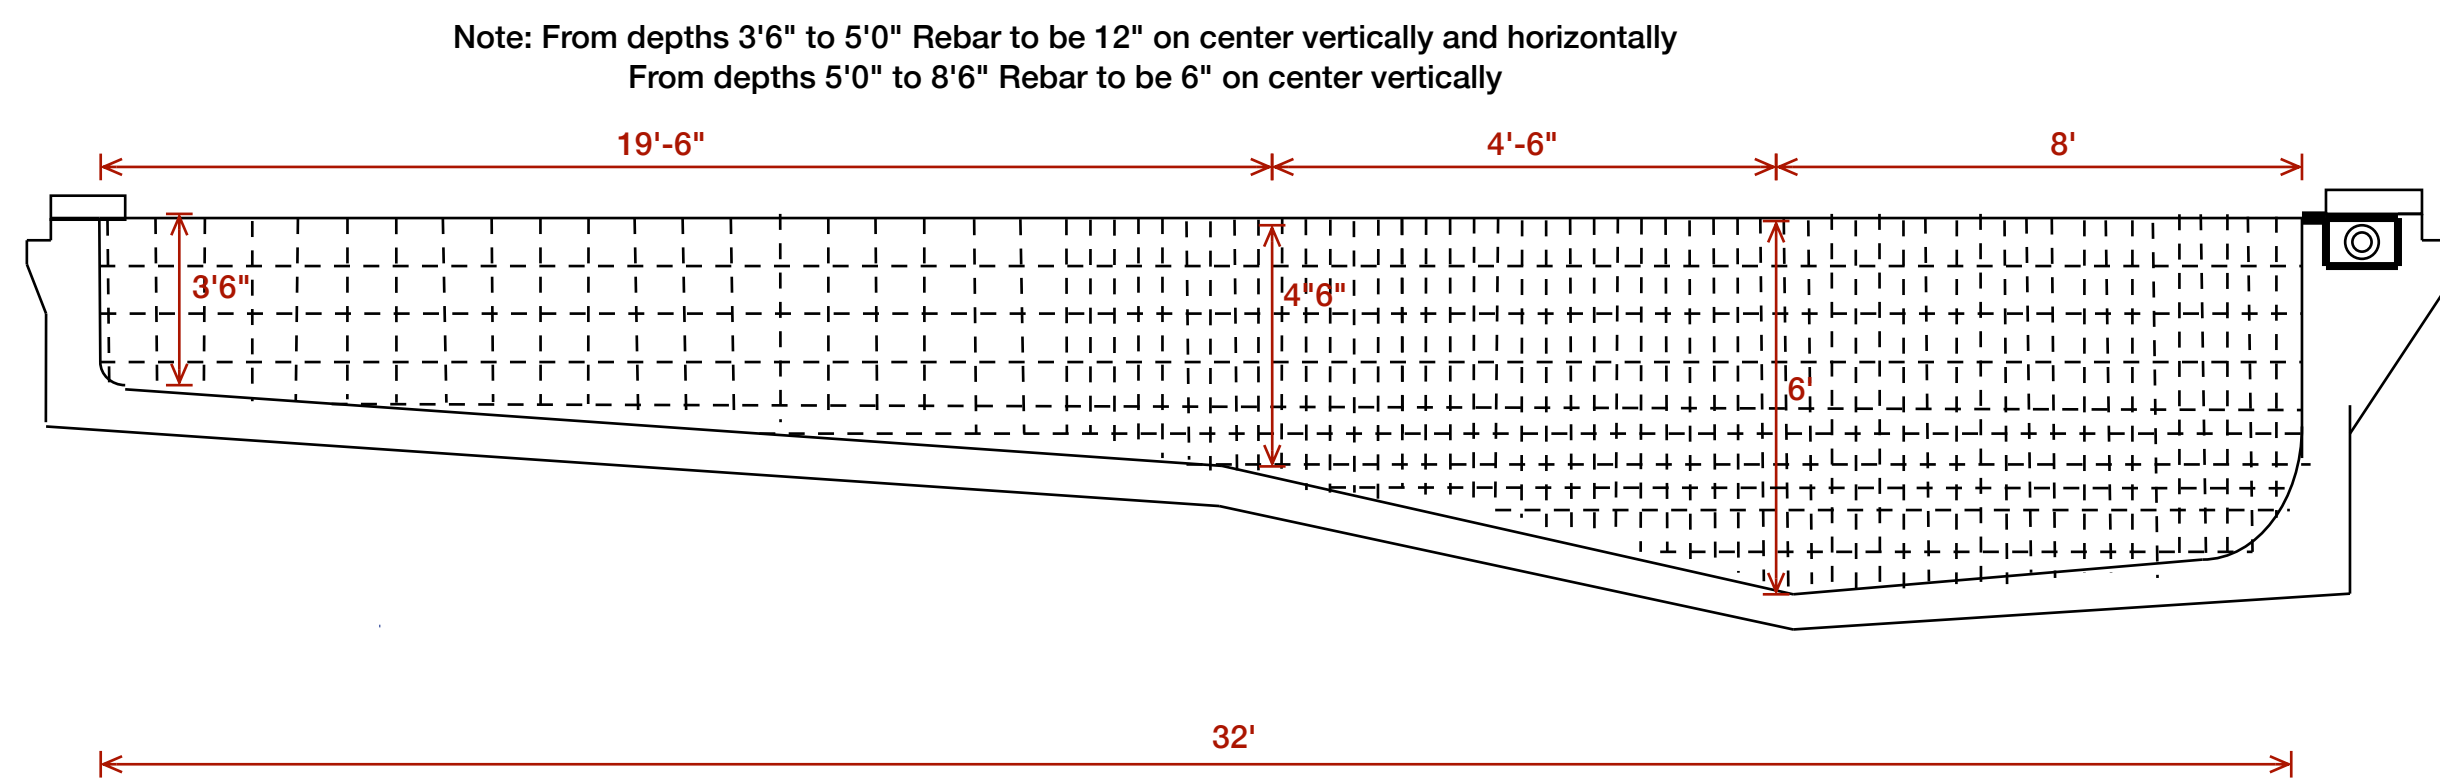

<b>Notes:</b> 1. Pool Construction Meets APSP 5-11 American National Standard for Residential Inground Swimming Pools Standards 2. APSP7-13 – American National Standard for Suction Entrapment Avoidance in Swimming Pools 3. Auto Cover Meets ASTM F 1346-91 (2010)Standard Performance Specification for Automatic Safety Cover 4. Compliant with Section R326 of the 2020 Residential Code of New York State pertaining to Swimming Pools 5. Compliant with R403.10 of the 2020 Energy Conservation Construction Code of New York State	<b>OCEANVIEW</b> POOL & PATIO <small>PO Box 1148, Southport CT Tel: 203-253-8853 email: info@oceanviewpoolandpatio.com</small>	
	Prepared for: <b>Klarfeld Residence</b>	
	Project Location: <b>1035 Nine Acres Lane Mamaroneck, NY</b>	
	CARL RUSPINI P.E. CONSULTING ENGINEER <small>CT LIC No. 11426 NY LIC No. 056746</small>	Prepared: <b>August 18, 2020</b> Scale: <b>1" = 4'</b>