



16

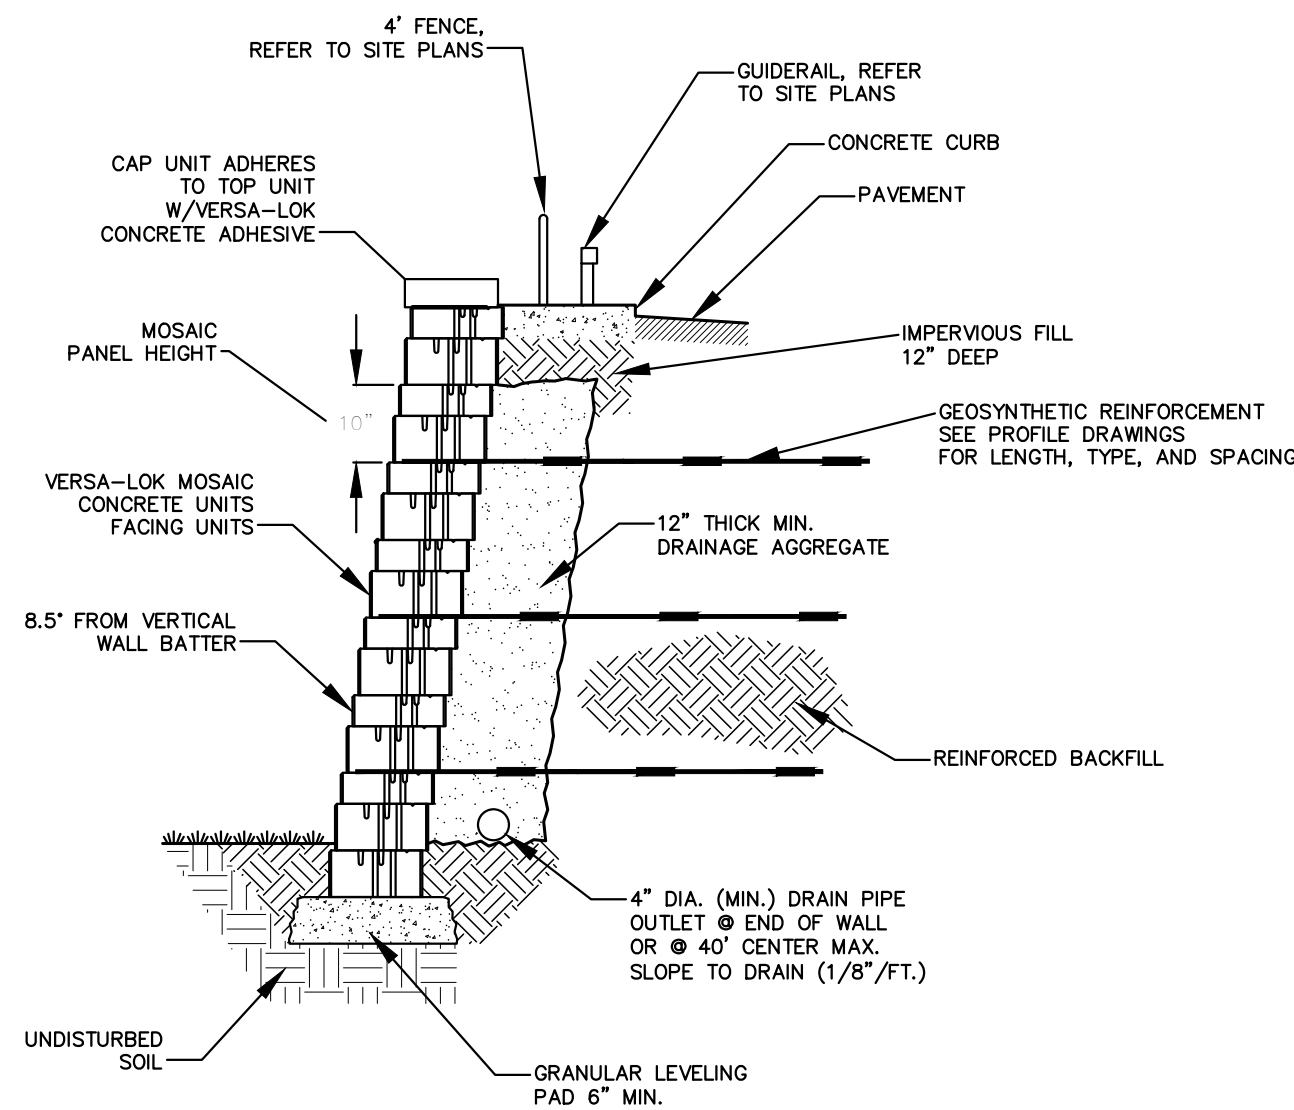

18

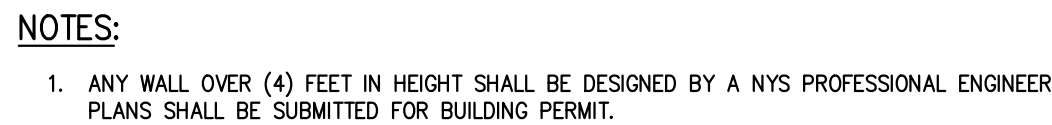


19

20

21

17

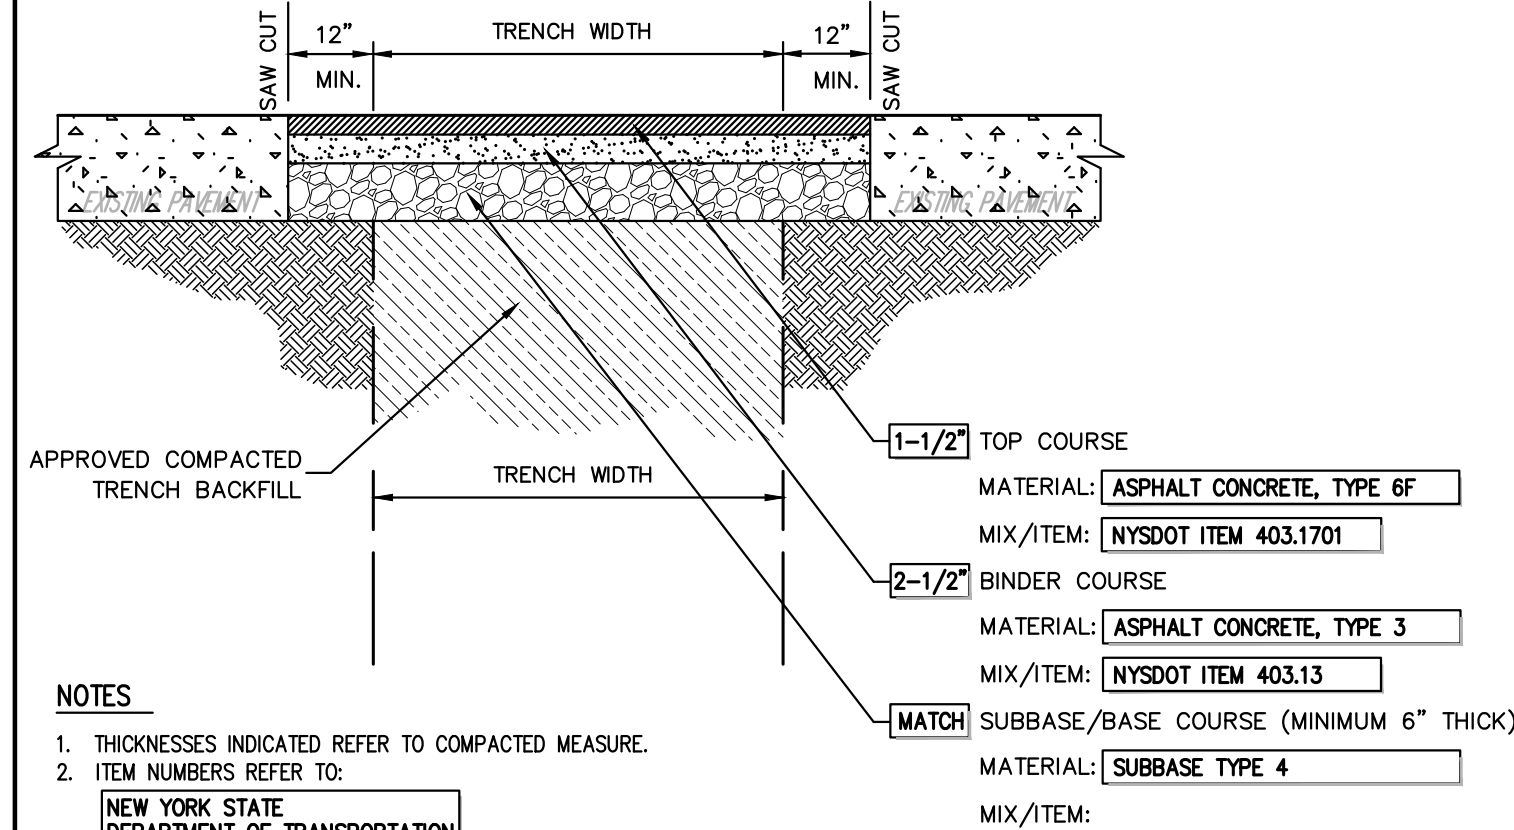

21

22

**JMC Planning, Engineering, Landscape
Architecture & Land Surveying, PLLC**
JMC Site Development Consultants, LLC

John Meyer Consulting, Inc.

1720 BEDFORD ROAD • ARMONK, NY 10504
voice 914.273.5225 • fax 914.273.2102

www.jmcpollc.com



RESIDENTIAL DEVELOPMENT
1165 GREACEN POINT ROAD
MAMARONECK, NY, 10543

ANY ALTERATION OF PLANS, SPECIFICATIONS, PLATS AND REPORTS BEARING THE SEAL OF A LICENSED PROFESSIONAL ENGINEER OR LICENSED LAND SURVEYOR IS A VIOLATION OF SECTION 7209 OF THE NEW YORK STATE EDUCATION LAW, EXCEPT AS PROVIDED FOR BY SECTION 7209, SUBSECTION 2.

Drawn:	RAR	Approved:	JAR
Scale:	NOT TO SCALE		
Date:	07/24/2018		
Project No:	18100		
18100-DETAILS	C-902	-	
Drawing No:			

Drawing No:
C-902